

Weld County Justice Center

6-Story High-Rise — All Plans

DATE

April 2026



WELD COUNTY JUDICIAL CENTER

PROJECT STREET ADDRESS
PROJECT CITY/TOWN/STATE, ZIP CODE
PROJECT NUMBER: WJ00000000

NOT FOR CONSTRUCTION

REV.	DESCRIPTION	DATE
1	CONCEPT SCHEMATIC	2023/05/01

REV.	DESCRIPTION	DATE

CONCEPTUAL DESIGN

COPYRIGHT © 2026

Date: APRIL 2026

Drawn By: Author


Checked By: Checker

Scale: AS NOTED

OVERALL PLAN - SECOND FLOOR - COLOR

Title:

A3.2A
Sheet:

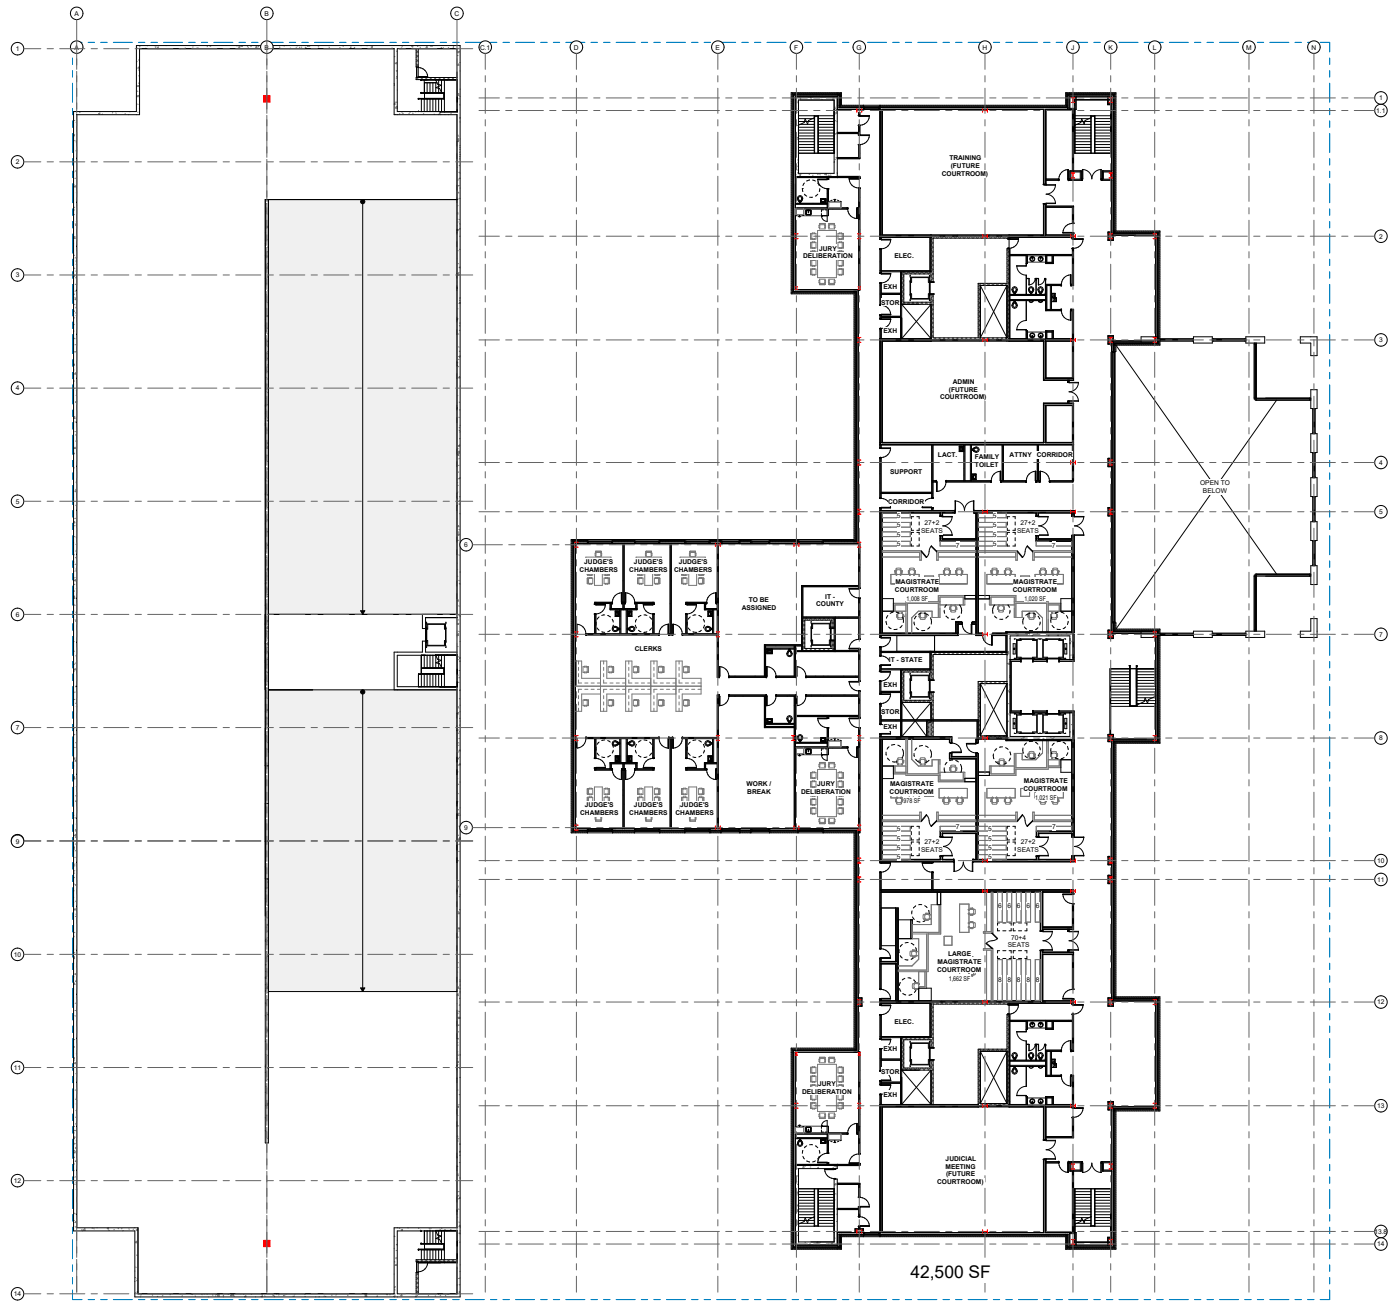

42,500 SF

WELD COUNTY JUDICIAL CENTER

PROJECT STREET ADDRESS
 PROJECT CITY/TOWN, STATE, ZIP/POE
 PROJECT NUMBER #WJ00000000

NOT FOR CONSTRUCTION

REV	DESCRIPTION	DATE
1	CONCEPTUAL SCHEMATIC	2023/05/01

REV	DESCRIPTION	DATE

CONCEPTUAL DESIGN

COPYRIGHT © 2026
 Date: APRIL 2026
 Drawn By: Author
 Checked By: Checker
 Scale: AS NOTED
 OVERALL PLAN - THIRD FLOOR

Title:
A3.3
 Sheet:



42,500 SF

WELD COUNTY JUDICIAL CENTER

PROJECT STREET ADDRESS
 PROJECT CITY/TOWN, STATE, ZIP CODE
 PROJECT NUMBER #WJMMW

NOT FOR CONSTRUCTION

REV.	DESCRIPTION	DATE
1	CONCEPTUAL SCHEMATIC	2023/05/01

REV.	DESCRIPTION	DATE

CONCEPTUAL DESIGN

COPYRIGHT © 2026

Date: APRIL 2026
 Drawn By: Author
 Checked By: Checker


Scale: AS NOTED

OVERALL PLAN - THIRD FLOOR - COLOR

Title:

A3.3A

Sheet:

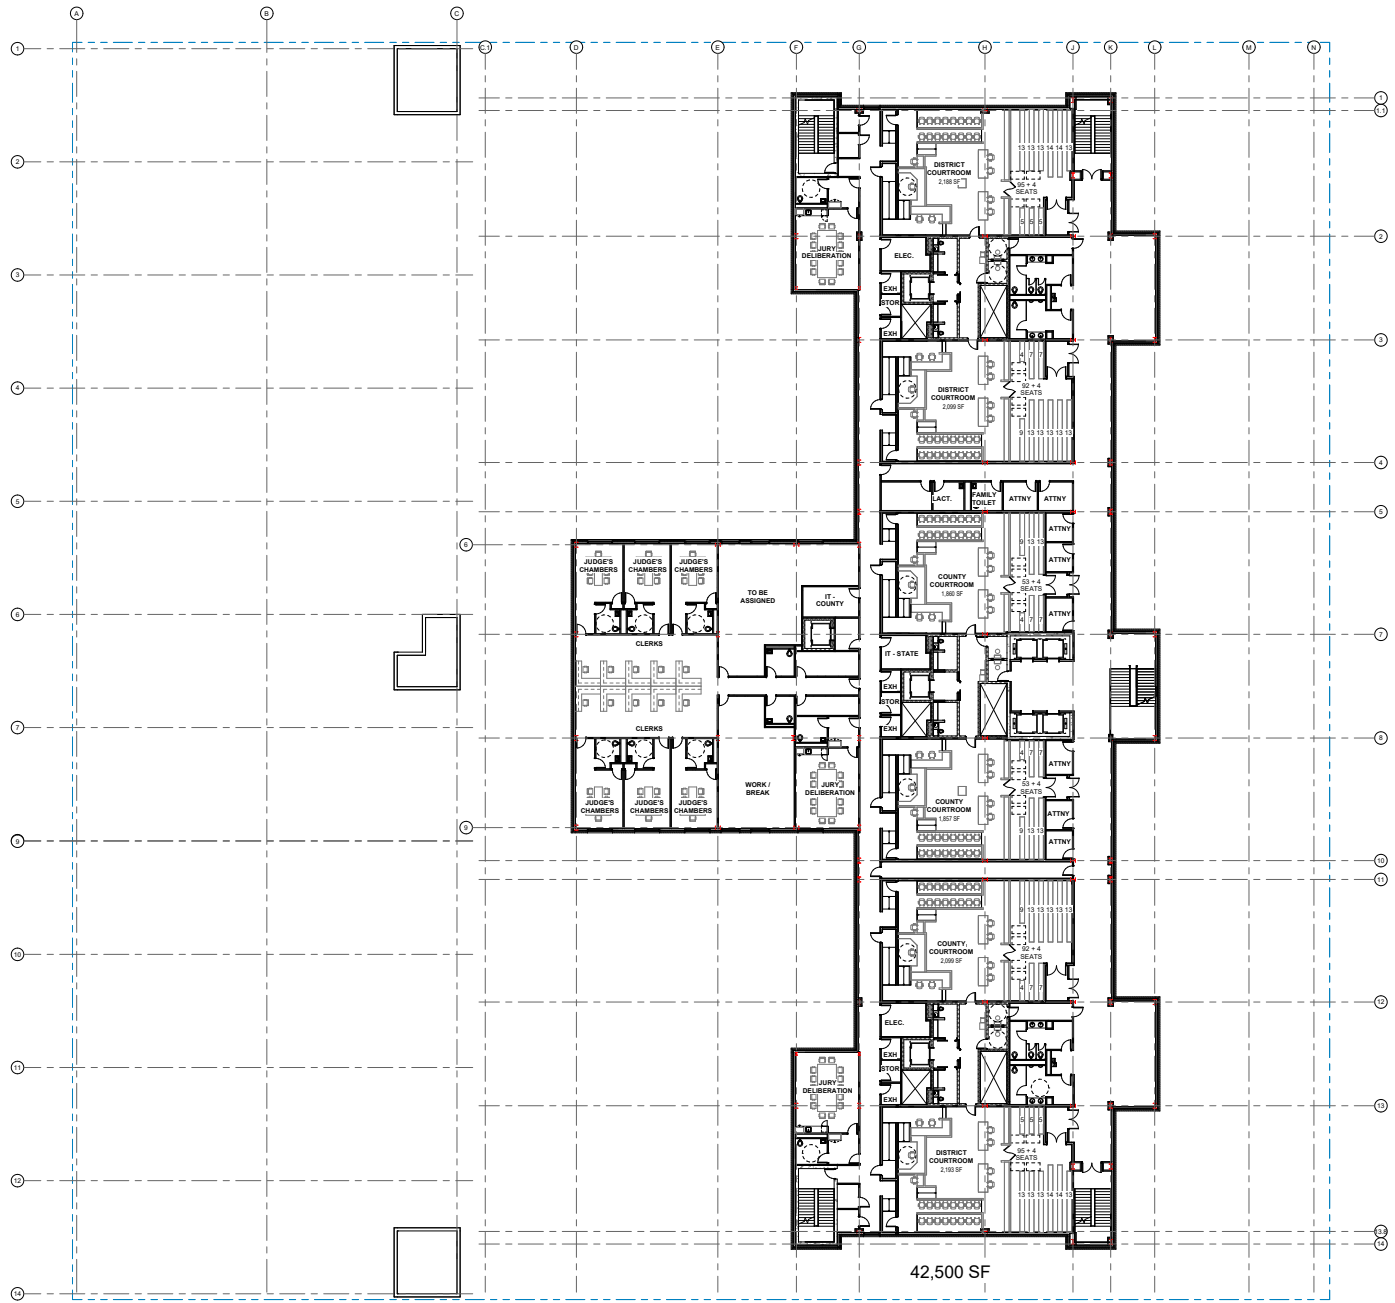

42,500 SF

WELD COUNTY JUDICIAL CENTER

PROJECT STREET ADDRESS
 PROJECT CITY/TOWN/STATE, ZIP/COE
 PROJECT NUMBER #WJ00000000

NOT FOR CONSTRUCTION

REV	DESCRIPTION	DATE
1	CONCEPTUAL SCHEMATIC	2023/03/01

REV	DESCRIPTION	DATE

CONCEPTUAL DESIGN

COPYRIGHT © 2026

Date: APRIL 2026
 Drawn By: Author
 Checked By: Checker


Scale: AS NOTED

OVERALL PLAN - FOURTH FLOOR

Title:

A3.4

Sheet:

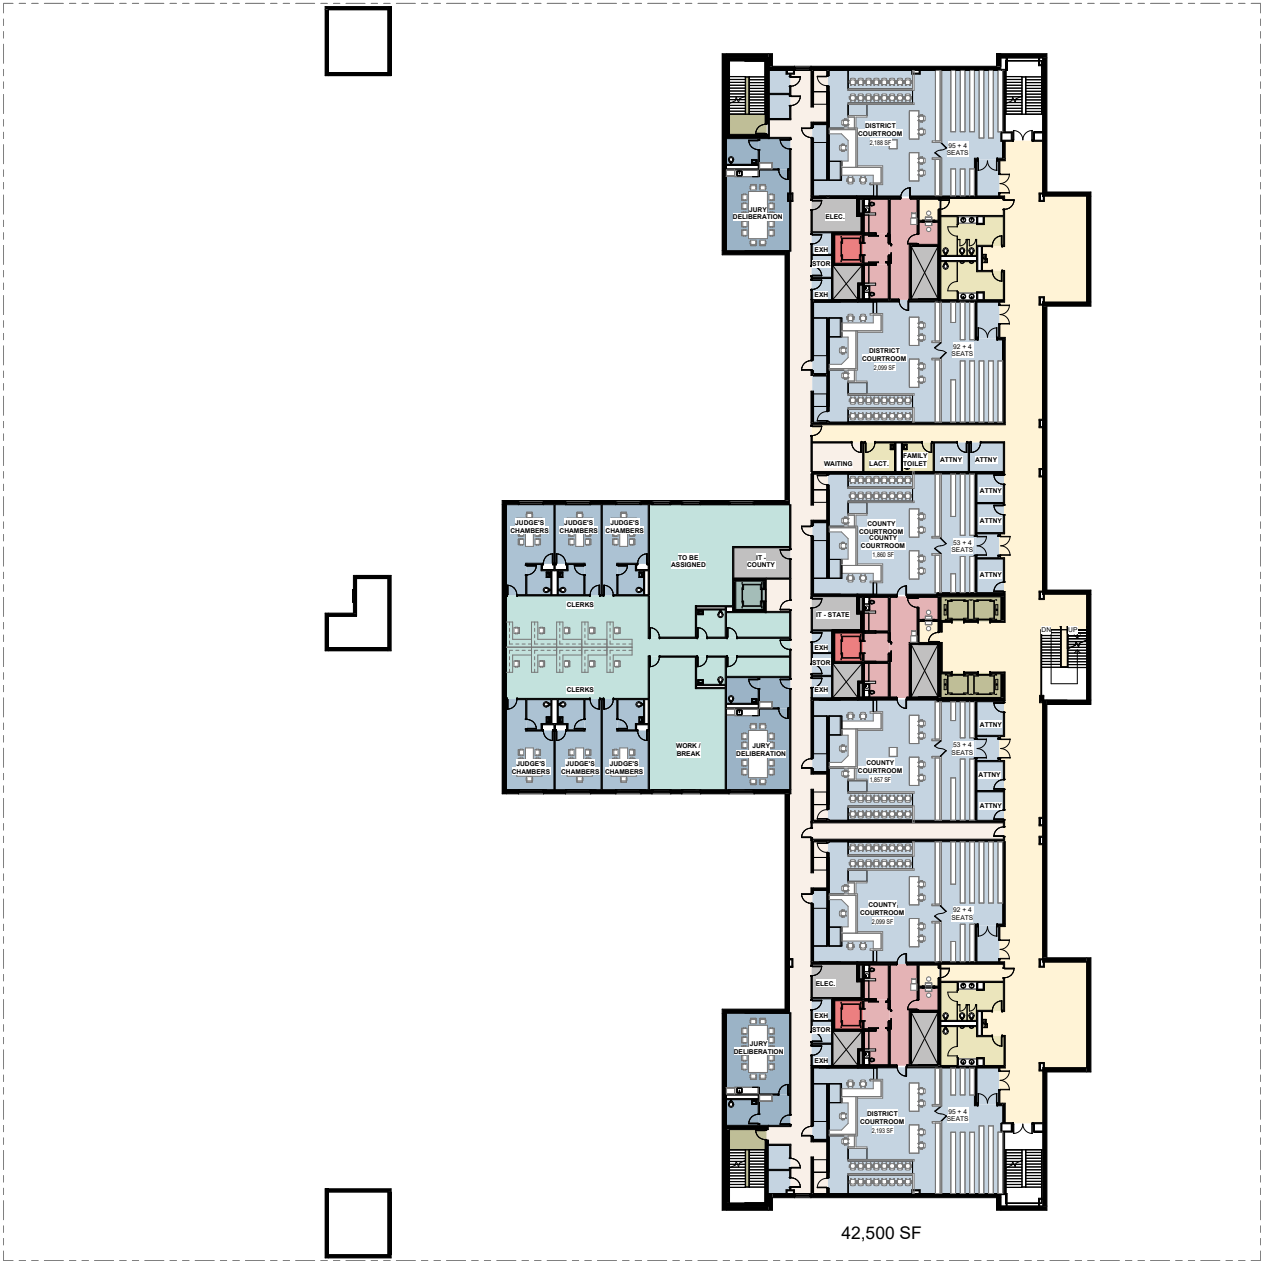

WELD COUNTY JUDICIAL CENTER

PROJECT STREET ADDRESS
PROJECT CITY/TOWN/STATE, ZIP CODE
PROJECT NUMBER: #WJ#000000

NOT FOR CONSTRUCTION

REV.	DESCRIPTION	DATE
1	CONCEPTUAL SCHEMATIC	2023/05/01

REV.	DESCRIPTION	DATE

CONCEPTUAL DESIGN

COPYRIGHT © 2026

Date: APRIL 2026

Drawn By: Author

Checked By: Checker


Scale: AS NOTED

OVERALL PLAN - FOURTH FLOOR - COLOR

Title:

A3.4A

Sheet:

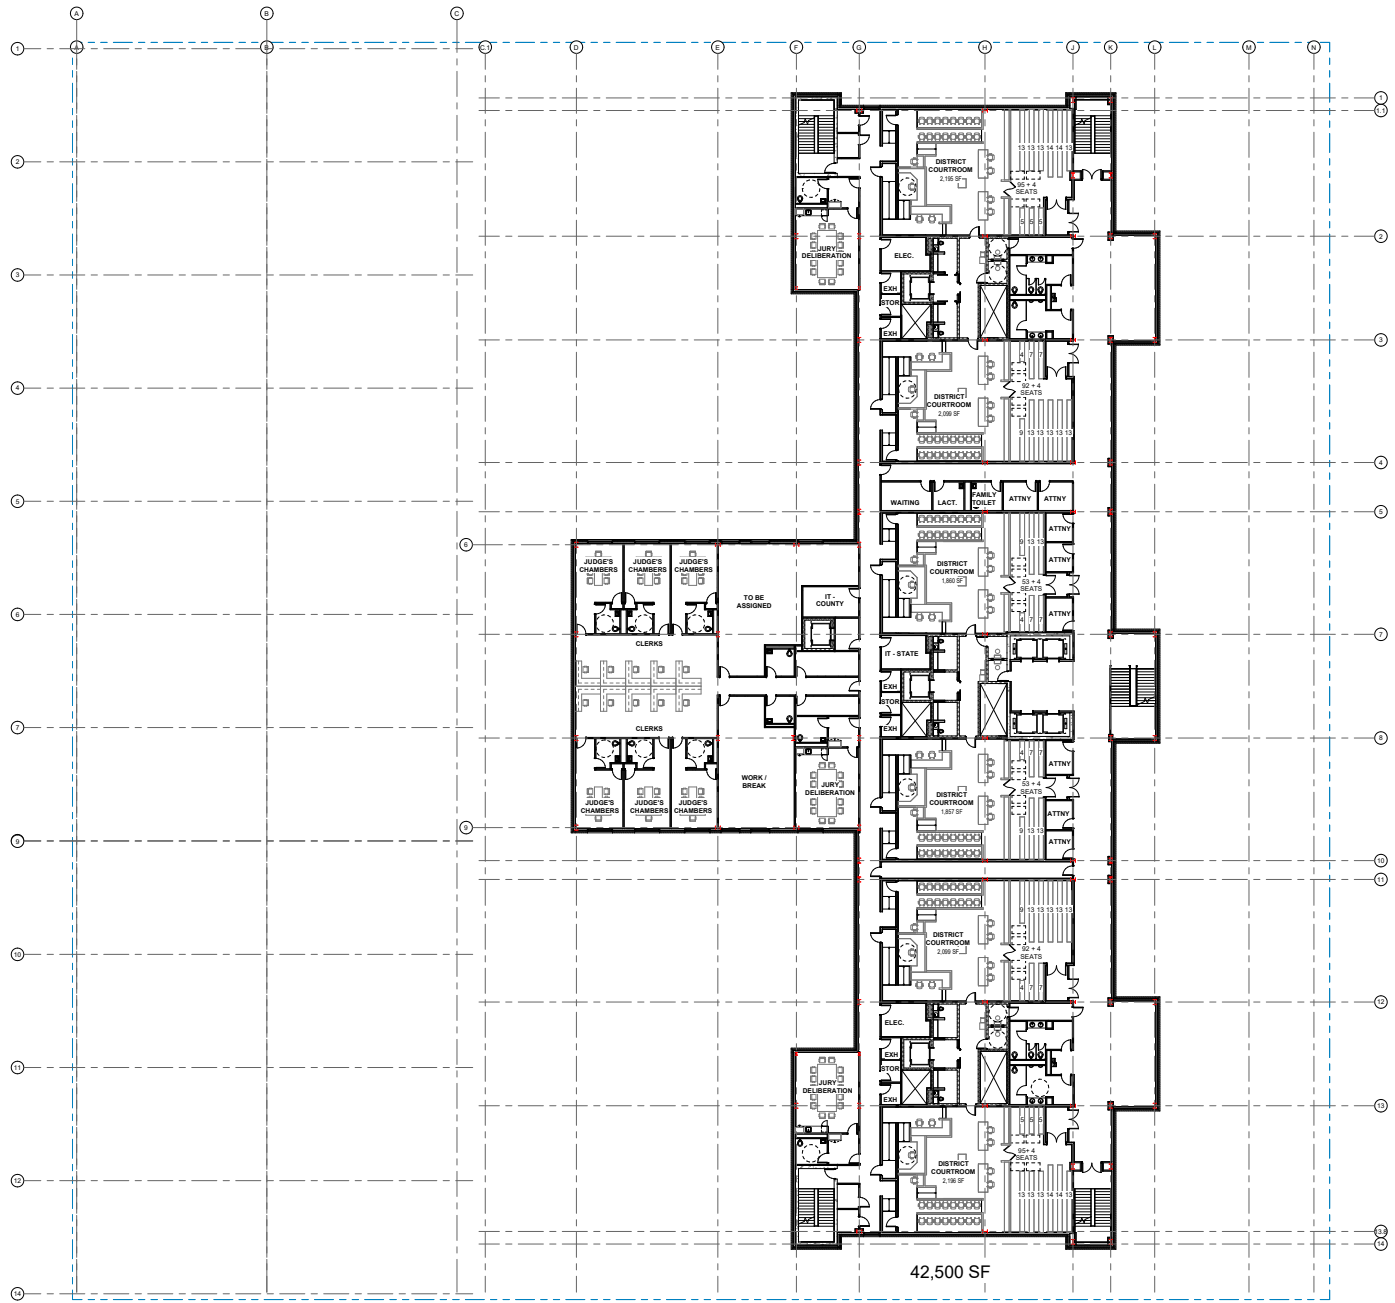

42,500 SF

WELD COUNTY JUDICIAL CENTER

PROJECT STREET ADDRESS
 PROJECT CITY/TOWN, STATE, ZIP CODE
 PROJECT NUMBER: #WJ#111111

NOT FOR CONSTRUCTION


REV.	DESCRIPTION	DATE
1	CONCEPTUAL SCHEMATIC	2023/03/01

REV.	DESCRIPTION	DATE

CONCEPTUAL DESIGN

COPYRIGHT © 2026
 Date: APRIL 2026
 Drawn By: Author
 Checked By: Checker
 Scale: AS NOTED
 OVERALL PLAN - FIFTH FLOOR

Title:
A3.5
 Sheet:

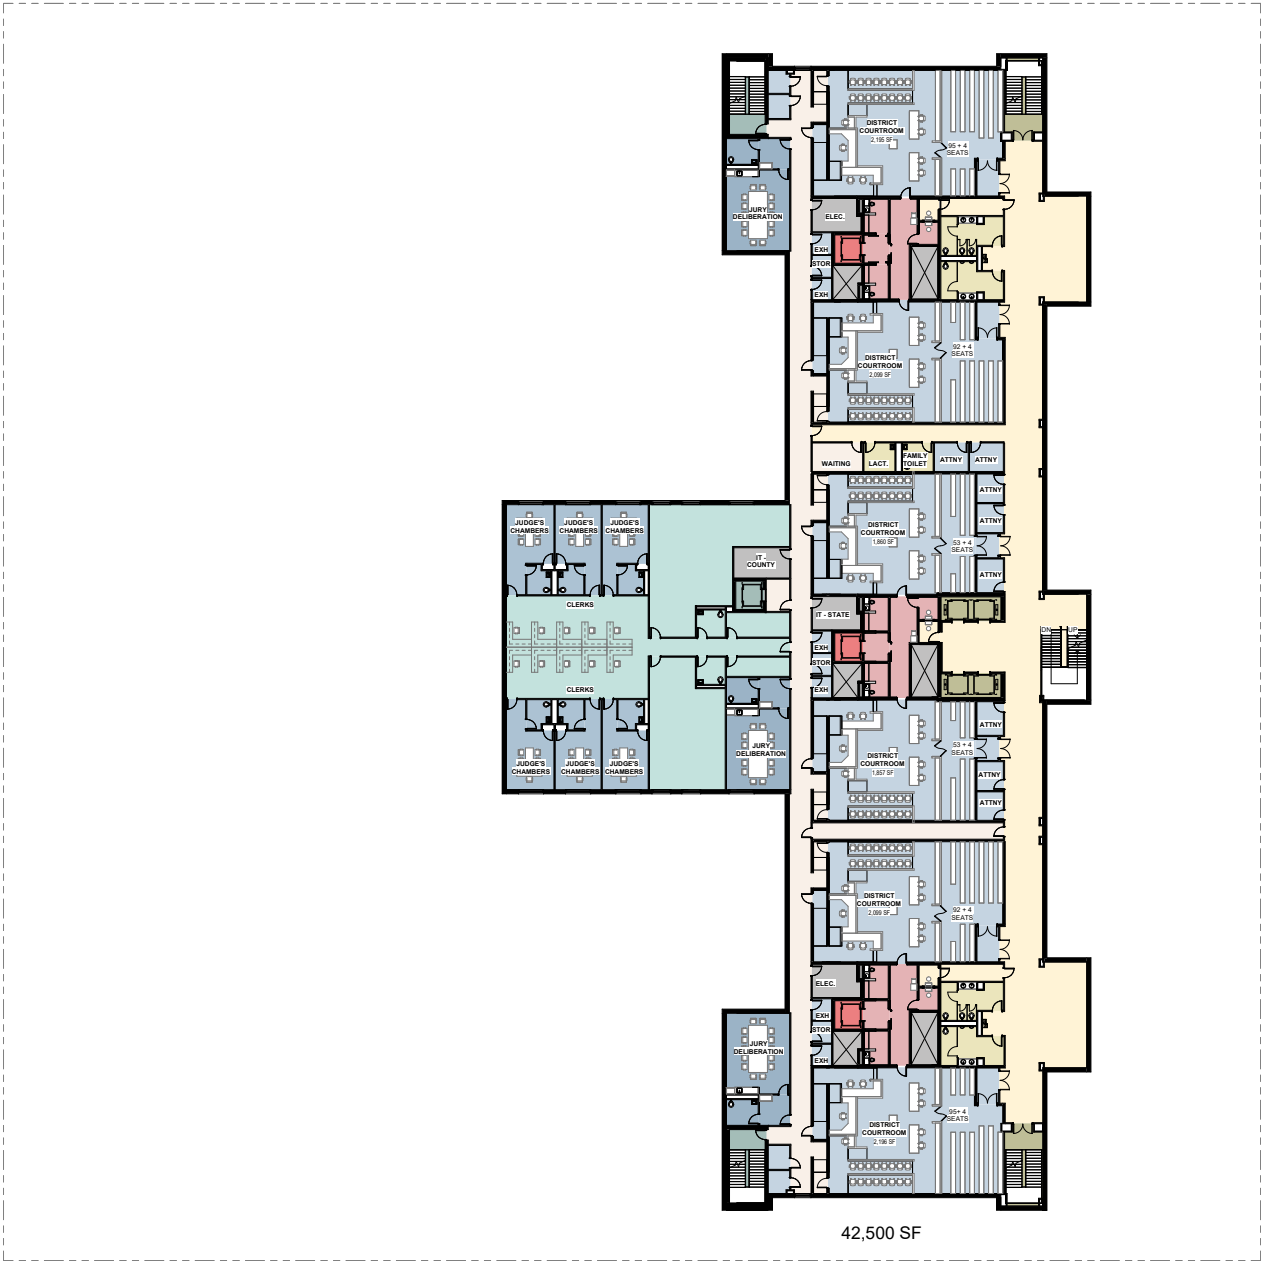

42,500 SF

WELD COUNTY JUDICIAL CENTER

PROJECT STREET ADDRESS
PROJECT CITY/TOWN/STATE, ZIP/PO
PROJECT NUMBER: WJ00000000

NOT FOR CONSTRUCTION

REV.	DESCRIPTION	DATE
1	CONCEPTUAL SCHEMATIC	2023/05/01

REV.	DESCRIPTION	DATE

CONCEPTUAL DESIGN


COPYRIGHT © 2026

Date: APRIL 2026
 Drawn By: Author
 Checked By: Checker
 Scale: AS NOTED

OVERALL PLAN - FIFTH FLOOR - COLOR

Title:

A3.5A
Sheet:

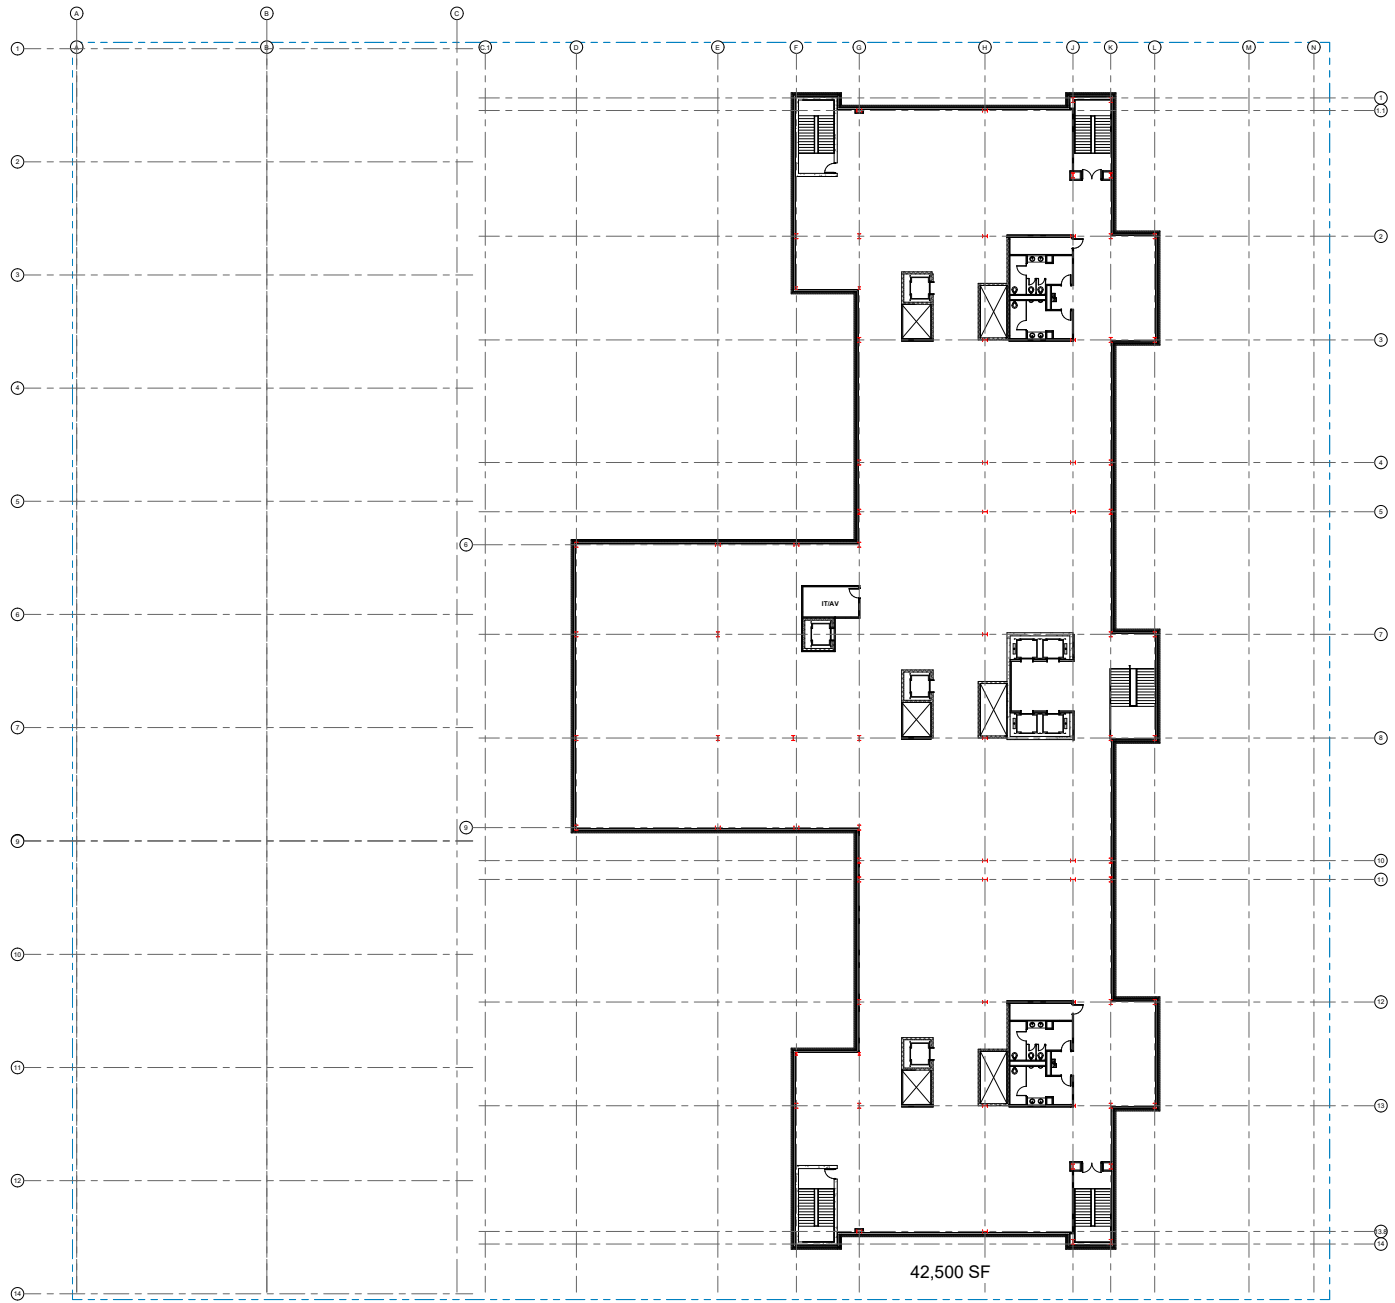

42,500 SF

1 OVERALL PLAN - SIXTH FLOOR
A3.6

WELD COUNTY JUDICIAL CENTER

PROJECT STREET ADDRESS
PROJECT CITY/TOWN/STATE, ZIP CODE
PROJECT NUMBER #WJ#11111111

NOT FOR CONSTRUCTION

REV	DESCRIPTION	DATE
1	CONCEPTUAL SCHEMATIC	2023/03/01

REV	DESCRIPTION	DATE

CONCEPTUAL DESIGN

COPYRIGHT © 2026

Date: APRIL 2026
Drawn By: Author
Checked By: Checker
Scale: AS NOTED

OVERALL PLAN - SIXTH FLOOR

Title:

A3.6

Sheet:



ARCHITECT OF RECORD
FENTRESS STUDIOS
DENVER, CO
ASSOCIATE ARCHITECT
REILLY JOHNSON ARCHITECTURE
DENVER, CO

WELD COUNTY JUDICIAL CENTER

PROJECT STREET ADDRESS
PROJECT CITY/TOWN, STATE, ZIP CODE
PROJECT NUMBER: #WJ#000000

NOT FOR CONSTRUCTION

REV	DESCRIPTION	DATE
01	CONCEPT SCHEMATIC	2023.03.01

REV	DESCRIPTION	DATE

CONCEPTUAL DESIGN

COPYRIGHT © 2026

Date: APRIL 2026

Drawn By: Author

Checked By: Checker


Scale: AS NOTED

OVERALL PLAN - SIXTH FLOOR

Title:


A3.6A

Sheet:

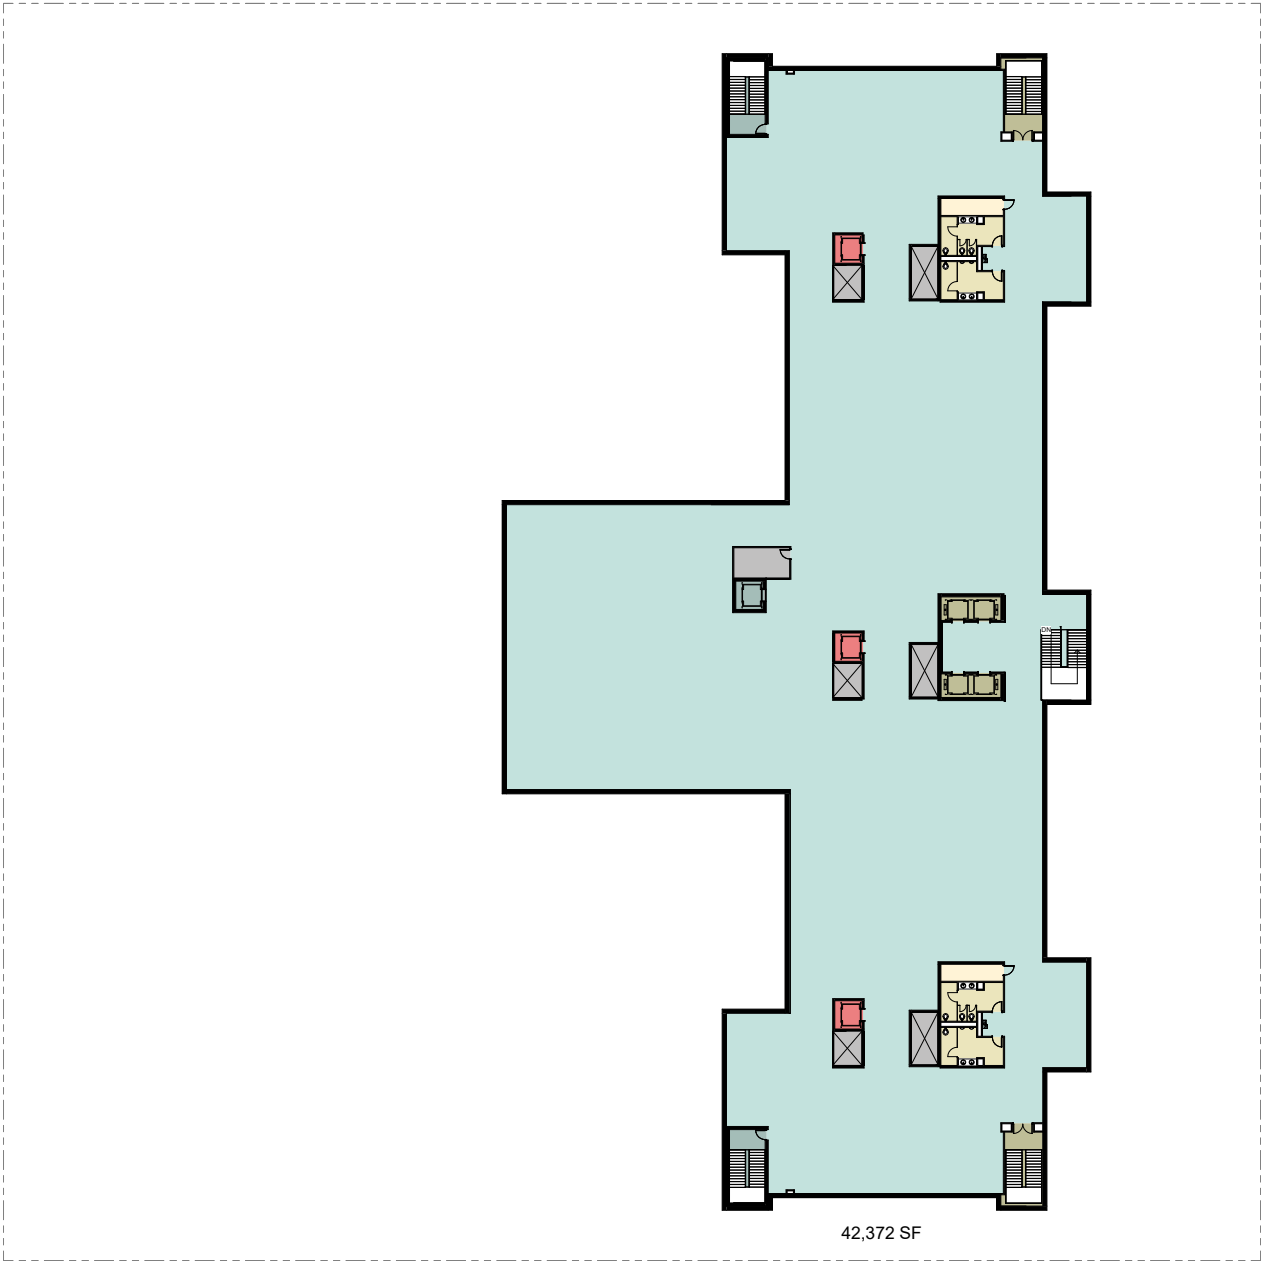

42,372 SF

1 OVERALL PLAN - SIXTH FLOOR - COLOR
A3.6A

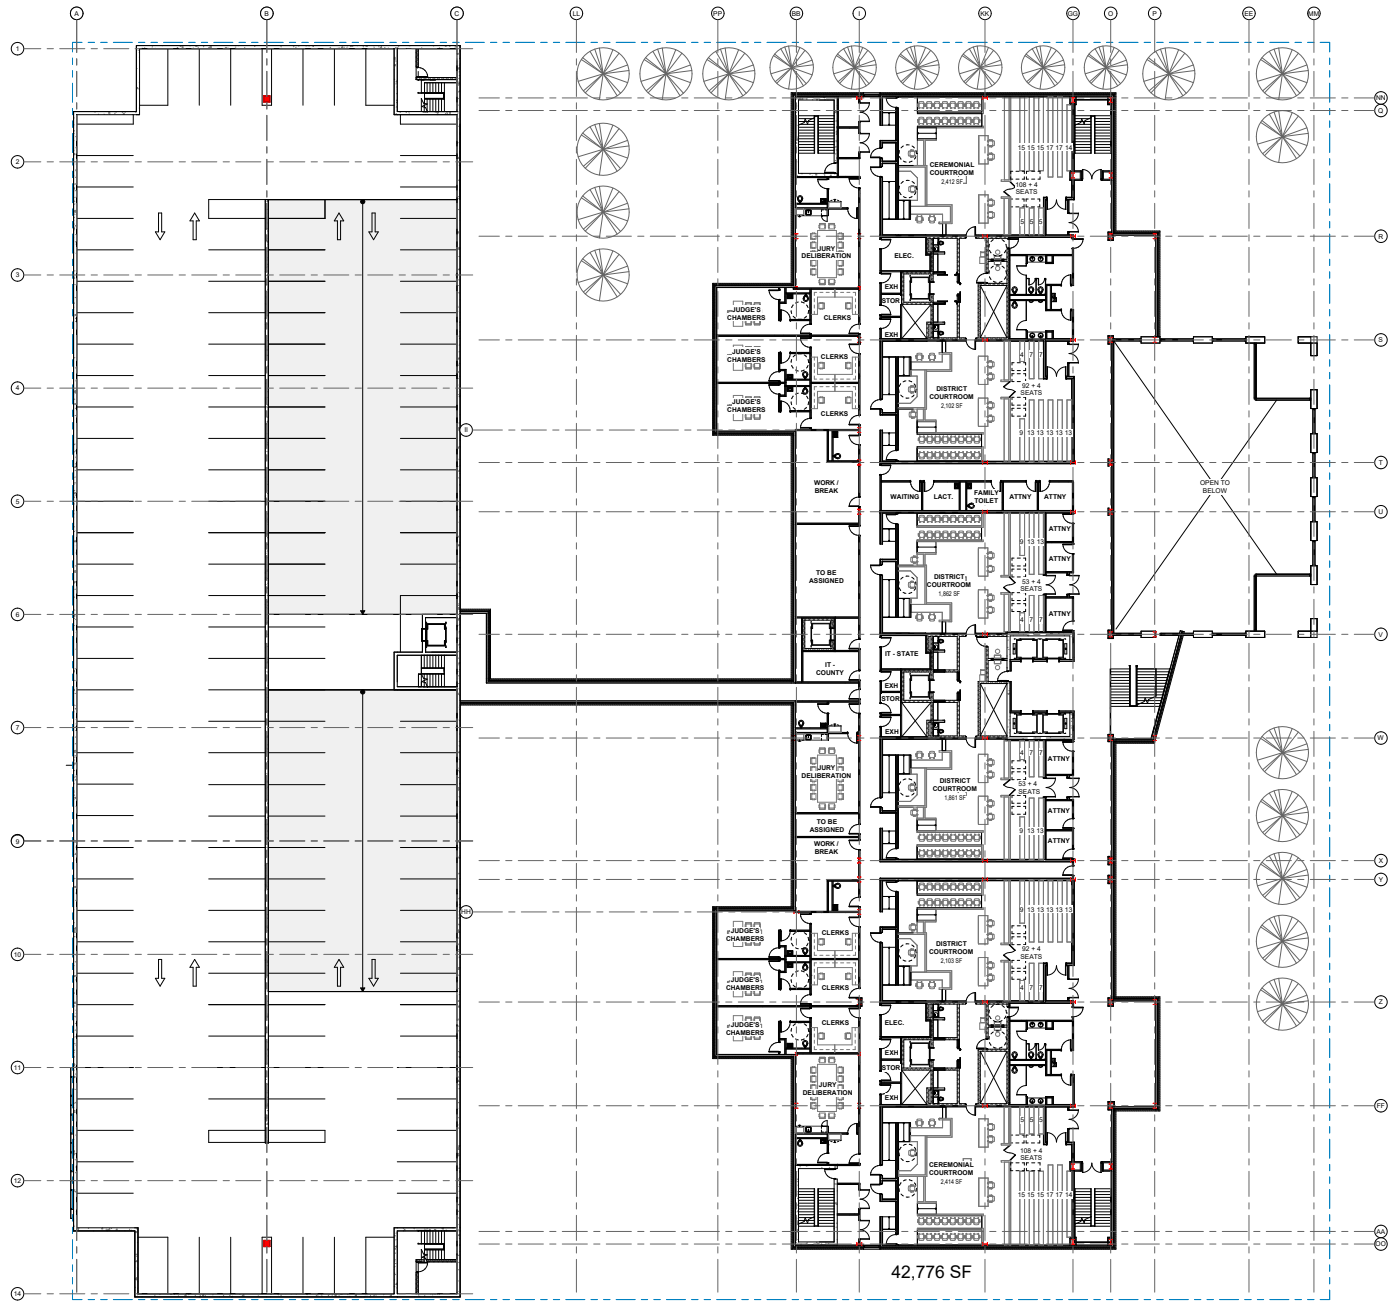

42,776 SF

NOT FOR CONSTRUCTION

REV	DESCRIPTION	DATE
1	CONCEPTUAL DESIGN	2023.05.01

REV	DESCRIPTION	DATE


CONCEPTUAL DESIGN

COPYRIGHT © 2026

Date: APRIL 2026
 Drawn By: Author
 Checked By: Checker
 Scale: AS NOTED

OVERALL PLAN - SECOND FLOOR - NON-COLLEGIAL JUDGES

Title:
A3.2B
 Sheet:

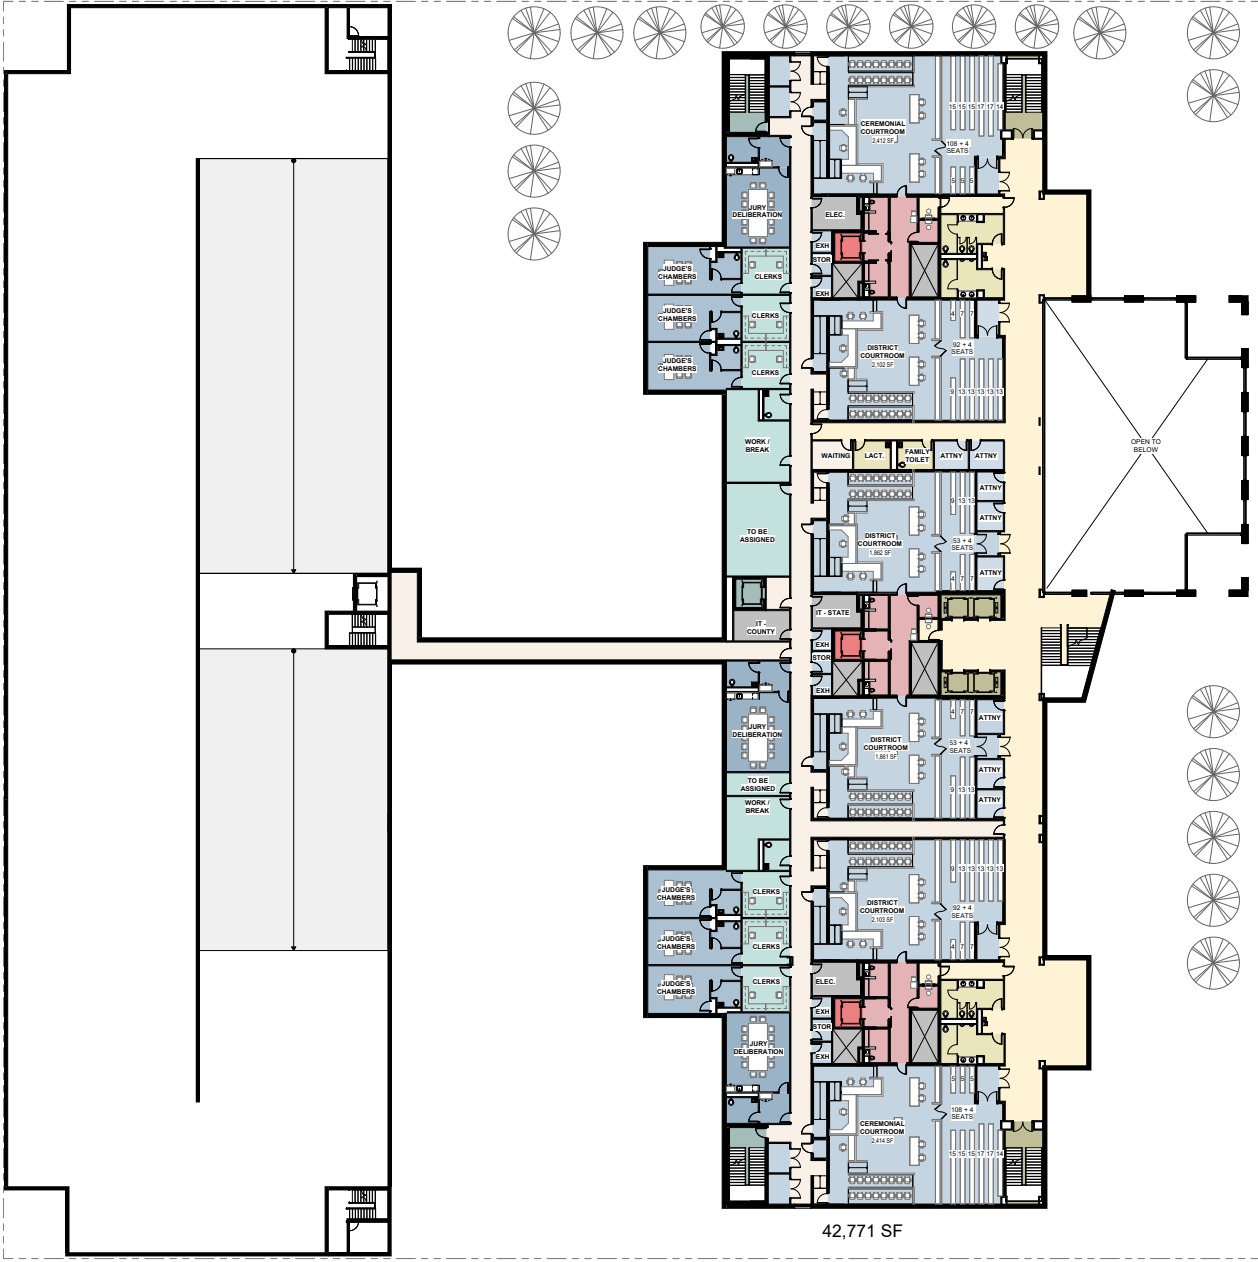

42,771 SF

WELD COUNTY JUDICIAL CENTER

PROJECT STREET ADDRESS
 PROJECT CITY/TOWN/STATE, ZIP/PO
 PROJECT NUMBER #/MIN/MAX

NOT FOR CONSTRUCTION

REV	DESCRIPTION	DATE
1	CONCEPT/IDEAS/SC	2023/03/01

REV	DESCRIPTION	DATE


CONCEPTUAL DESIGN

COPYRIGHT © 2026

Date: APRIL 2026
 Drawn By: Author
 Checked By: Checker
 Scale: AS NOTED

OVERALL PLAN - SECOND FLOOR - NON-COLLEGIAL JUDGES - COLOR

Title:
A3.2C
 Sheet:

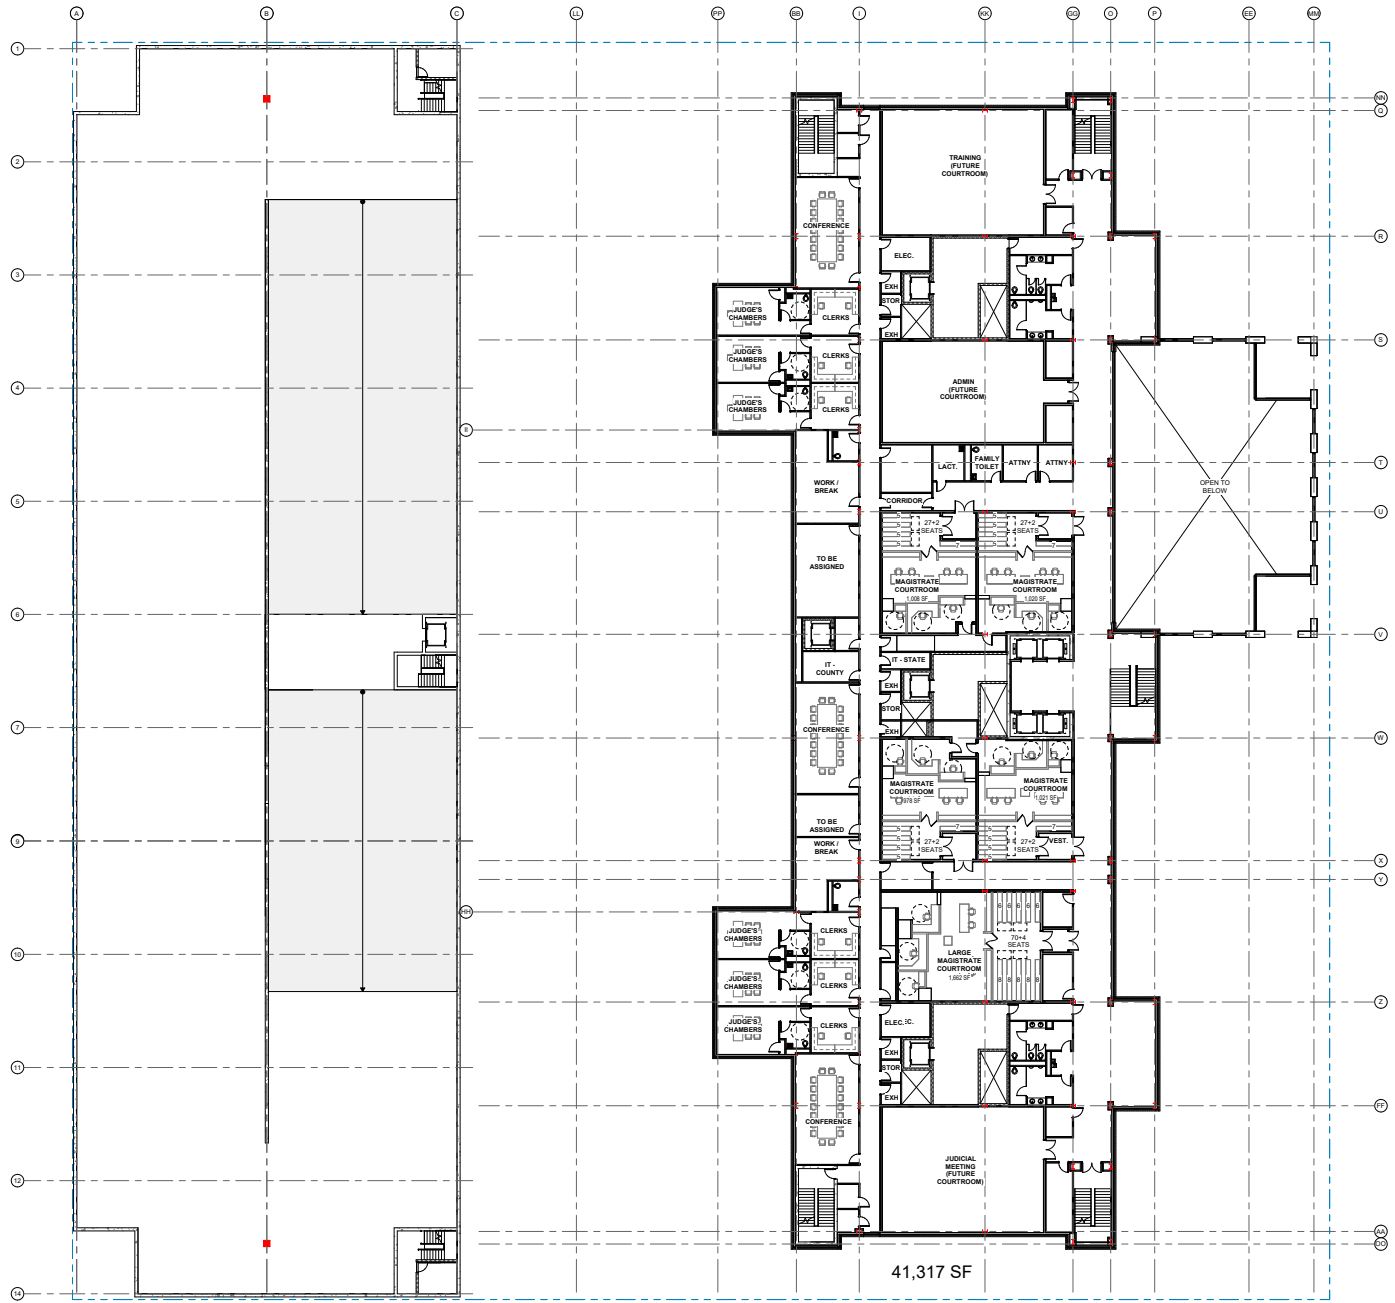

41,317 SF

WELD COUNTY JUDICIAL CENTER

PROJECT STREET ADDRESS
 PROJECT CITY/TOWN/STATE/ZIP CODE
 PROJECT NUMBER #WJMMW

NOT FOR CONSTRUCTION

REV.	DESCRIPTION	DATE
1	CONCEPT SCHEMATIC	2/20/20

REV.	DESCRIPTION	DATE

CONCEPTUAL DESIGN

COPYRIGHT © 2026
 Date: APRIL 2026
 Drawn By: Author
 Checked By: Checker
 Scale: AS NOTED

OVERALL PLAN - THIRD FLOOR - NON-COLLEGIAL JUDGES

Title:
A3.3B
 Sheet:



41,317 SF

NOT FOR CONSTRUCTION

REV.	DESCRIPTION	DATE
1	CONCEPTUAL SCHEMATIC	2023/05/01


REV.	DESCRIPTION	DATE

CONCEPTUAL DESIGN

COPYRIGHT © 2026
 Date: APRIL 2026
 Drawn By: Author
 Checked By: Checker
 Scale: AS NOTED

OVERALL PLAN - THIRD FLOOR
 - NON-COLLEGIAL JUDGES -
 COLOR

Title:
A3.3C
 Sheet:

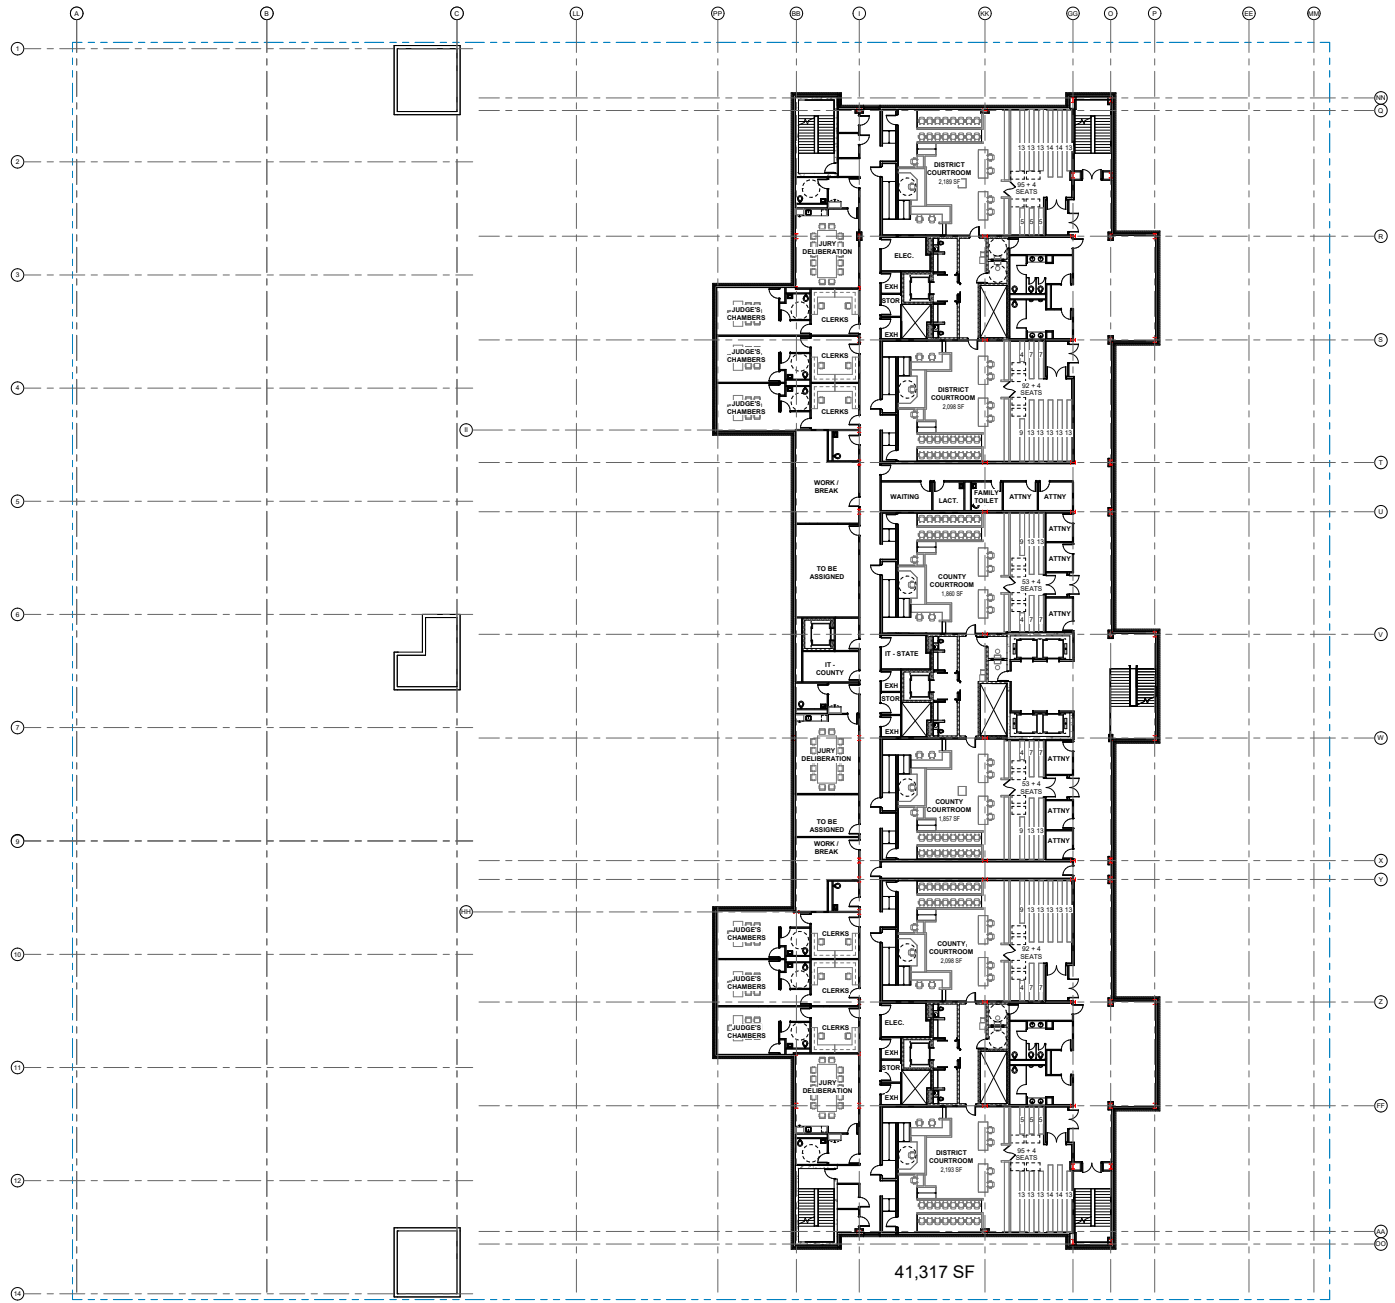

41,317 SF

NOT FOR CONSTRUCTION

REV	DESCRIPTION	DATE
1	CONCEPTUAL SCHEMATIC	2023/05/01

REV	DESCRIPTION	DATE

CONCEPTUAL DESIGN

COPYRIGHT © 2026

Date: APRIL 2026
 Drawn By: Author
 Checked By: Checker
 Scale: AS NOTED

OVERALL PLAN - FOURTH FLOOR - NON-COLLEGIAL JUDGES

Title:
A3.4B
 Sheet:

WELD COUNTY JUDICIAL CENTER

PROJECT STREET ADDRESS
PROJECT CITY/TOWN, STATE, ZIP/PO
PROJECT NUMBER: WJ00000000

NOT FOR CONSTRUCTION

REV	DESCRIPTION	DATE
1	CONCEPT DESIGN	2023/05/01

REV	DESCRIPTION	DATE

CONCEPTUAL DESIGN

COPYRIGHT © 2026

Date: APRIL 2026

Drawn By: Author

Checked By: Checker

Scale: AS NOTED

OVERALL PLAN - FOURTH FLOOR - NON-COLLEGIAL JUDGES - COLOR


Title:

A3.4C

Sheet:



41,317 SF

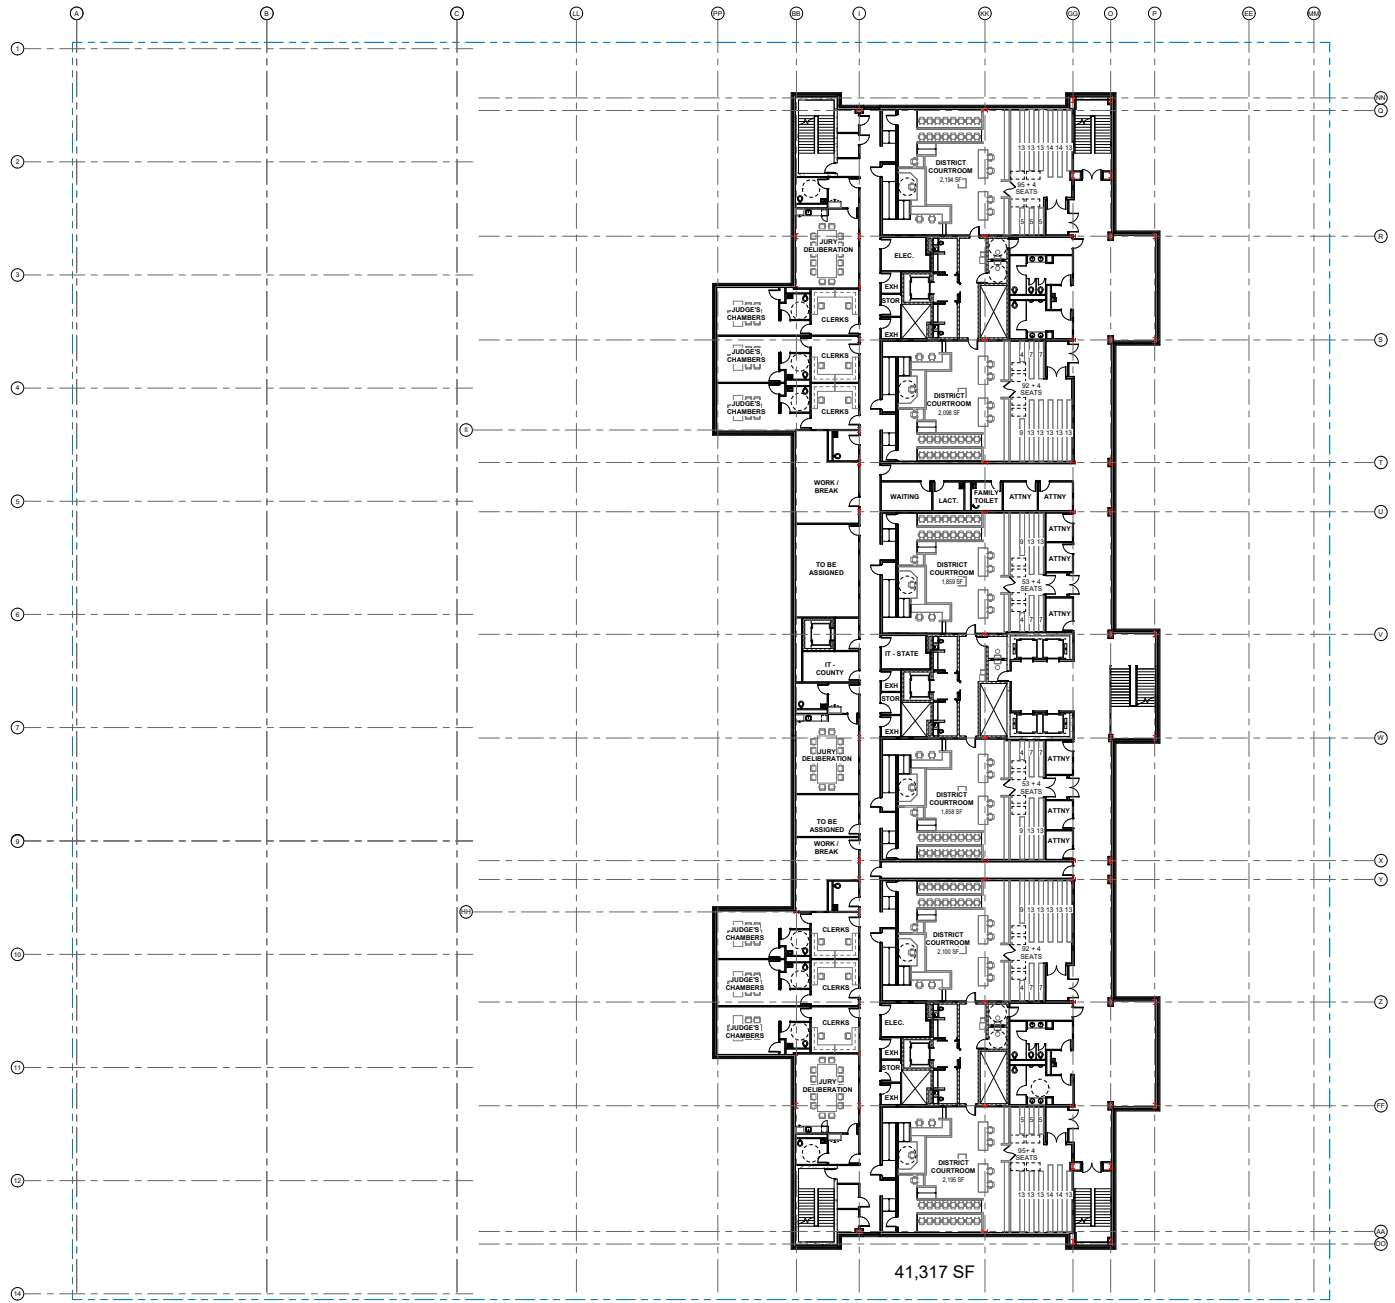

41,317 SF

NOT FOR CONSTRUCTION

REV	DESCRIPTION	DATE
1	CONCEPTUAL SCHEMATIC	2023.03.01


REV	DESCRIPTION	DATE

CONCEPTUAL DESIGN

COPYRIGHT © 2026
 Date: APRIL 2026
 Drawn By: Author
 Checked By: Checker
 Scale: AS NOTED

OVERALL PLAN - FIFTH FLOOR - NON-COLLEGIAL JUDGES
 Title:

A3.5B
 Sheet:

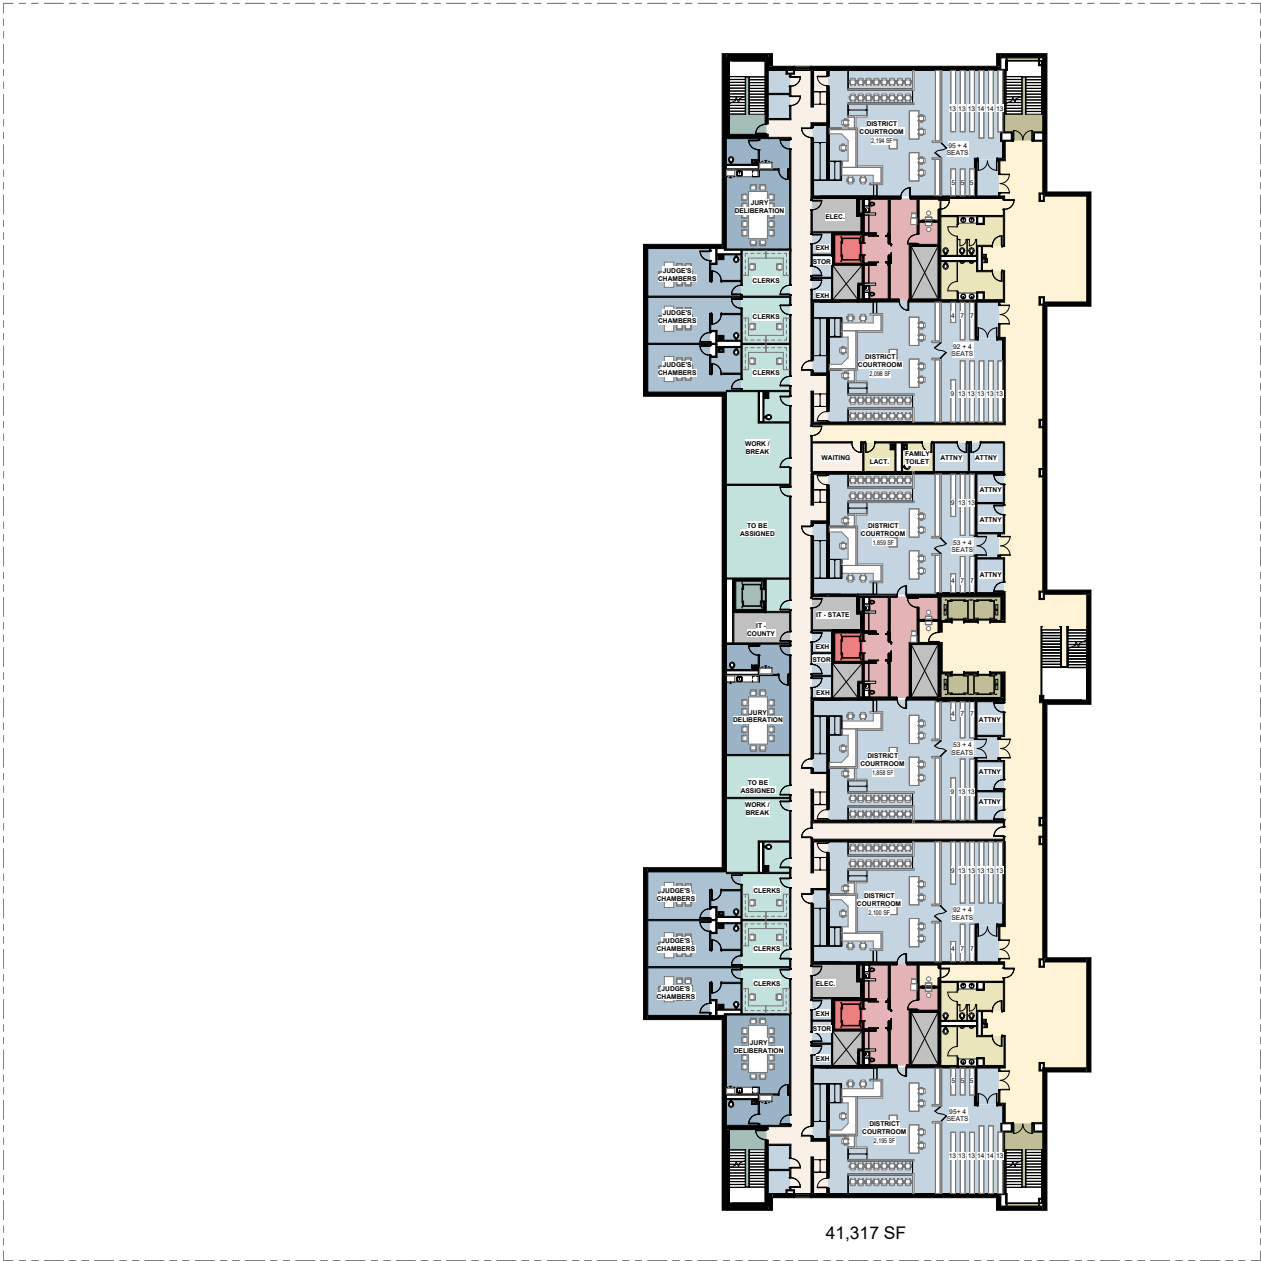

41,317 SF

WELD COUNTY JUDICIAL CENTER

PROJECT STREET ADDRESS
PROJECT CITY/TOWN/STATE, ZIP/PO
PROJECT NUMBER #WJMMW

NOT FOR CONSTRUCTION

REV.	DESCRIPTION	DATE
1	CONCEPTUAL DESIGN	2023/03

REV.	DESCRIPTION	DATE

CONCEPTUAL DESIGN

COPYRIGHT © 2026

Date: APRIL 2026

Drawn By: Author

Checked By: Checker


Scale: AS NOTED

OVERALL PLAN - FIFTH FLOOR - NON-COLLEGEAL JUDGES - COLOR

Title:

A3.5C

Sheet:

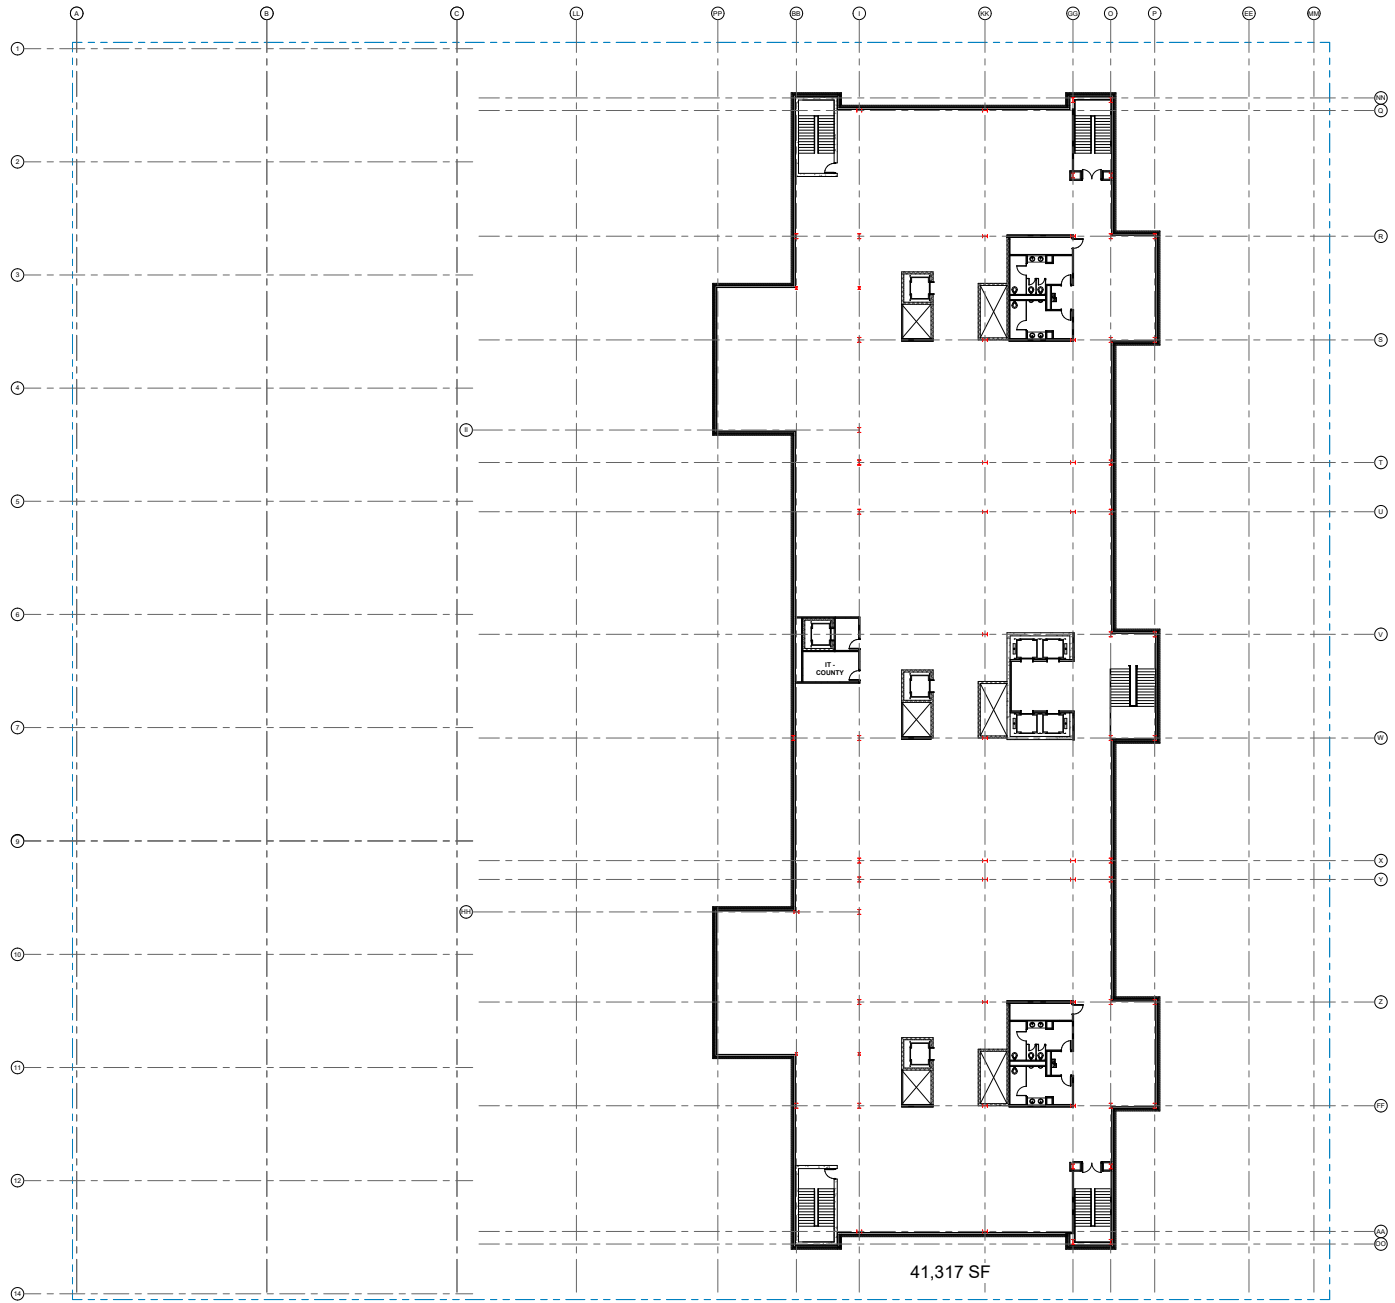

41,317 SF

1 OVERALL PLAN - SIXTH FLOOR - NON-COLLEGIAL JUDGES
A3.6B

WELD COUNTY JUDICIAL CENTER

PROJECT STREET ADDRESS
PROJECT CITY/TOWN/STATE, ZIP/PO
PROJECT NUMBER #WJ00000000

NOT FOR CONSTRUCTION

REV	DESCRIPTION	DATE
1	CONCEPT SCHEMATIC	2023-03-01

REV	DESCRIPTION	DATE

CONCEPTUAL DESIGN

COPYRIGHT © 2026
Date: APRIL 2026
Drawn By: Author
Checked By: Checker
Scale: AS NOTED

OVERALL PLAN - SIXTH FLOOR
- NON-COLLEGIAL JUDGES
Title:

A3.6B
Sheet:



ARCHITECT OF RECORD
FENTRESS STUDIOS
DENVER, CO
ASSOCIATE ARCHITECT
REILLY JOHNSON ARCHITECTURE
DENVER, CO

WELD COUNTY JUDICIAL CENTER

PROJECT STREET ADDRESS
PROJECT CITY/TOWN/STATE, ZIP CODE
PROJECT NUMBER: WJ00000000

NOT FOR CONSTRUCTION

REV	DESCRIPTION	DATE
01	CONCEPTUAL SCHEMATIC	2023/03/01

REV	DESCRIPTION	DATE

CONCEPTUAL DESIGN

COPYRIGHT © 2026

Date: APRIL 2026

Drawn By: Author

Checked By: Checker


Scale: AS NOTED

OVERALL PLAN - SIXTH FLOOR - NON-COLLEGIAL JUDGES - COLOR


Title:

A3.6C

Sheet:

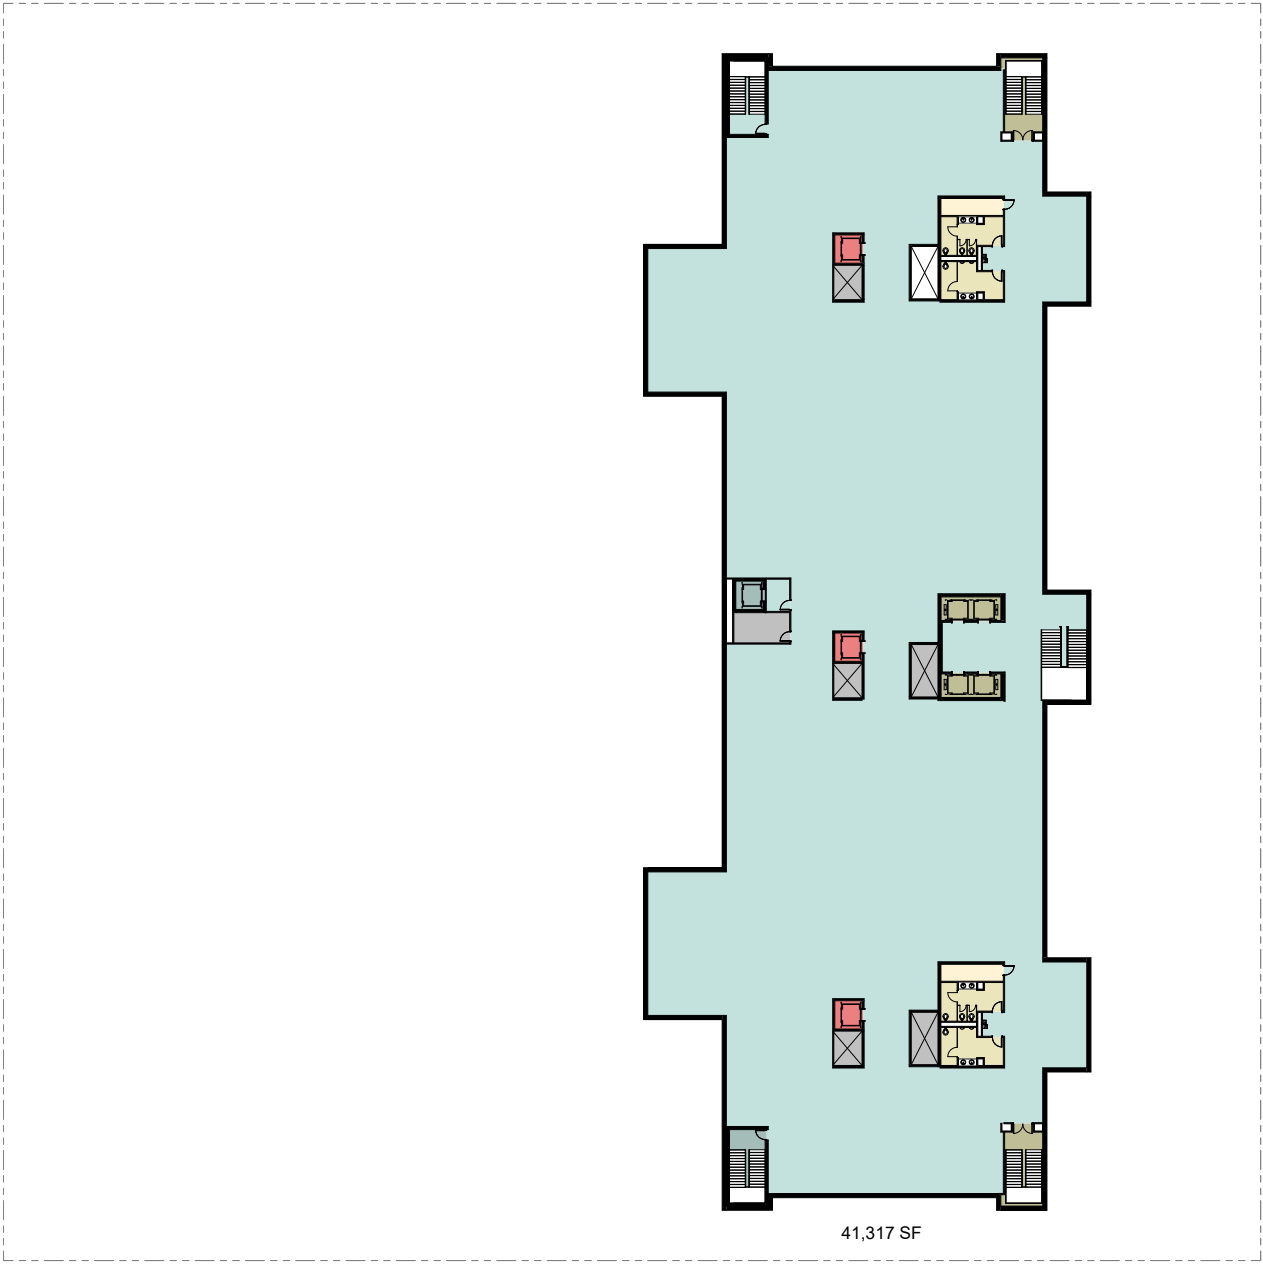

41,317 SF

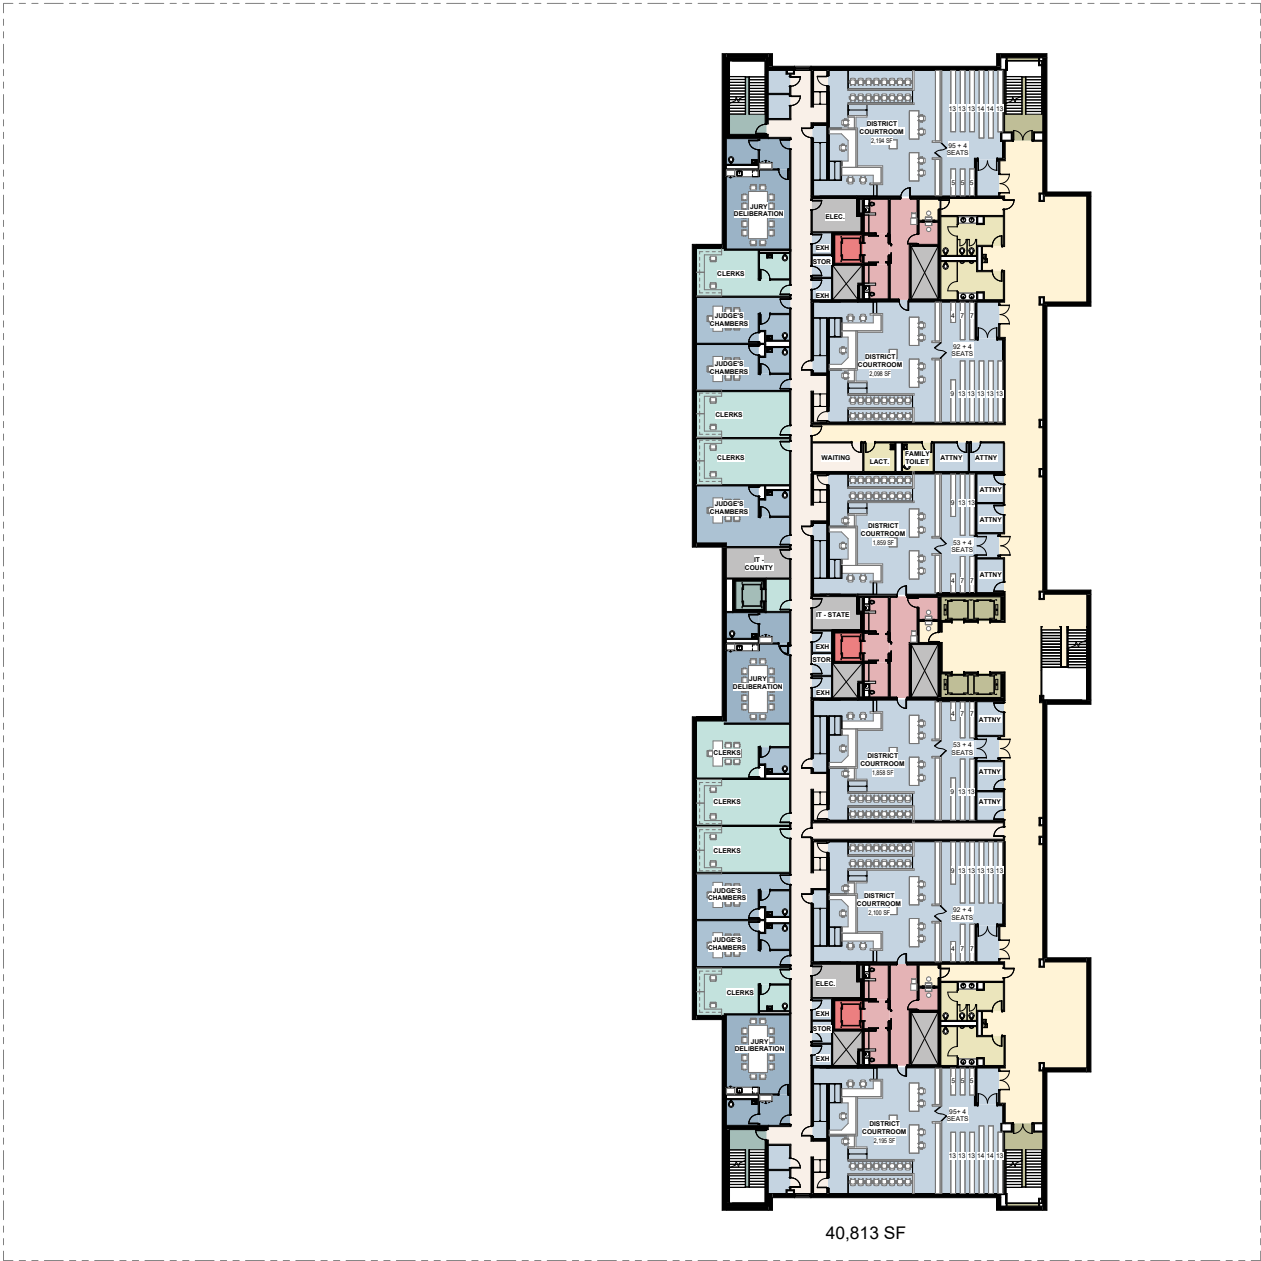

40,813 SF

WELD COUNTY JUDICIAL CENTER

PROJECT STREET ADDRESS
PROJECT CITY/TOWN, STATE, ZIP CODE
PROJECT NUMBER #WJ00000000

NOT FOR CONSTRUCTION

REV	DESCRIPTION	DATE
1	CONCEPTUAL SCHEMATIC	2023/05/01

REV	DESCRIPTION	DATE

CONCEPTUAL DESIGN

COPYRIGHT © 2026

Date: APRIL 2026

Drawn By: Author

Checked By: Checker

Scale: AS NOTED

OVERALL PLAN - FIFTH FLOOR - NON-COLLEGIAL JUDGES - ALTERNATE COLOR

Title:

A3.5E

Sheet: