


Weld County Justice Center

Parking Garage: Plans

DATE

April 17, 2026

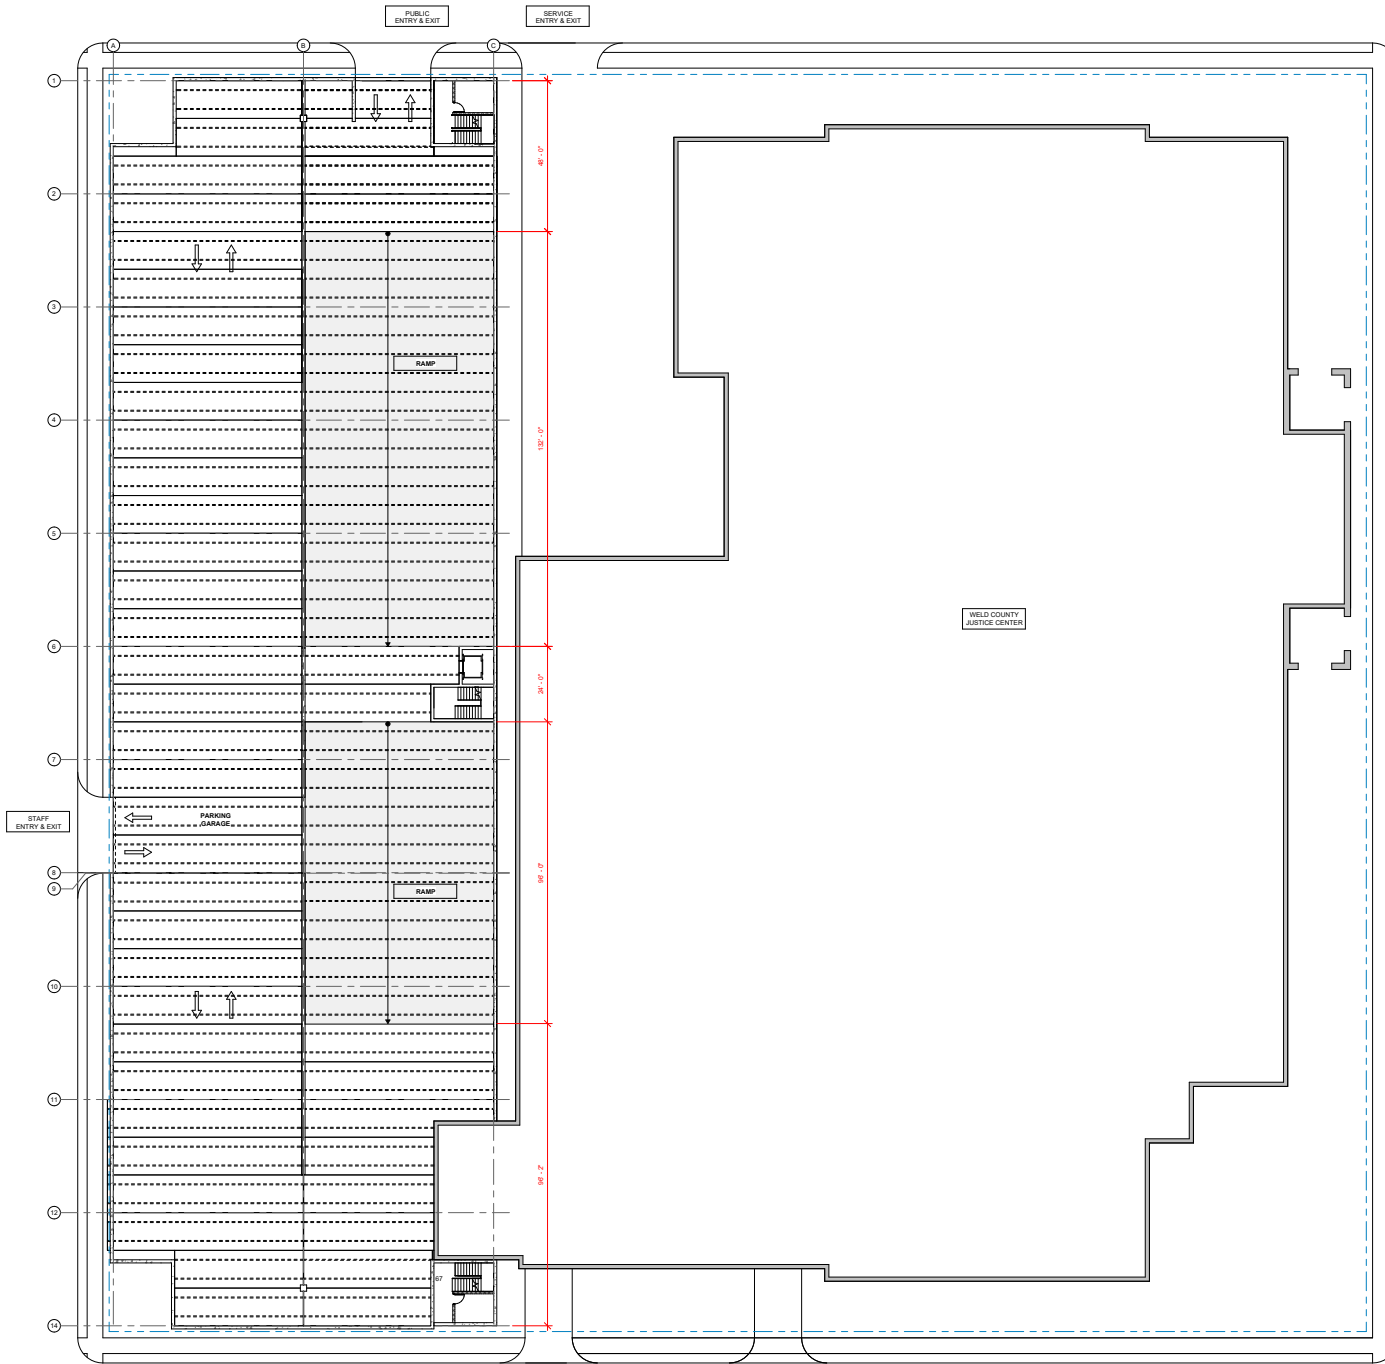

WELD COUNTY JUDICIAL CENTER

PROJECT STREET ADDRESS
PROJECT CITY/TOWN, STATE, ZIP CODE
PROJECT NUMBER #00000000

NOT FOR CONSTRUCTION

REV	DESCRIPTION	DATE
1	CONCEPTUAL SCHEMATIC	2023-05-01

REV	DESCRIPTION	DATE

CONCEPTUAL DESIGN

COPYRIGHT © 2026
Date: APRIL 2026
Drawn By: Author
Checked By: Checker
Scale: AS NOTED
OVERALL PLAN - FIRST FLOOR

Title:
A3.1
Sheet:



NOT FOR CONSTRUCTION

REV	DESCRIPTION	DATE
1	CONCEPTUAL DESIGN	2023/03/01

REV	DESCRIPTION	DATE

CONCEPTUAL DESIGN


COPYRIGHT © 2026

Date: APRIL 2026
 Drawn By: Author
 Checked By: Checker

Scale: AS NOTED

OVERALL PLAN - SECOND FLOOR

Title:
A3.2
 Sheet:

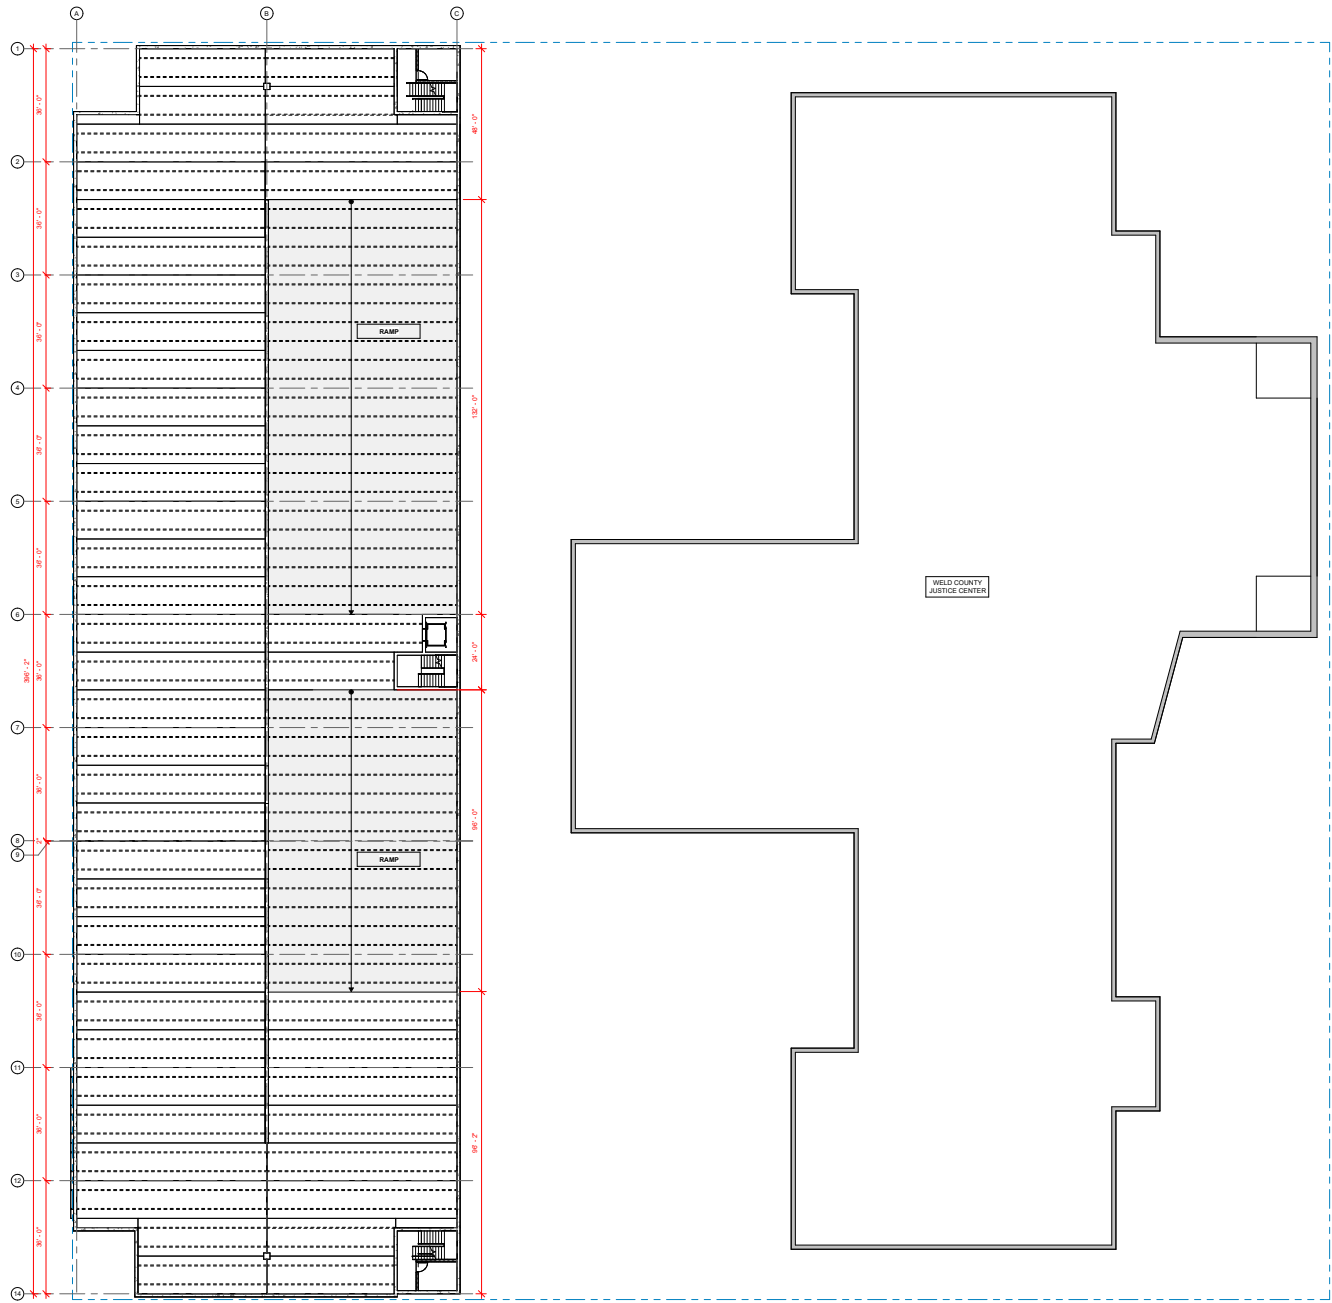

NOT FOR CONSTRUCTION

REV	DESCRIPTION	DATE
1	CONCEPTUAL SCHEMATIC	02/27/2024

REV	DESCRIPTION	DATE

CONCEPTUAL DESIGN

COPYRIGHT © 2026

Date: APRIL 2026

Drawn By: Author

Checked By: Checker


Scale: AS NOTED

OVERALL PLAN - THIRD FLOOR

Title:

A3.3

Sheet:

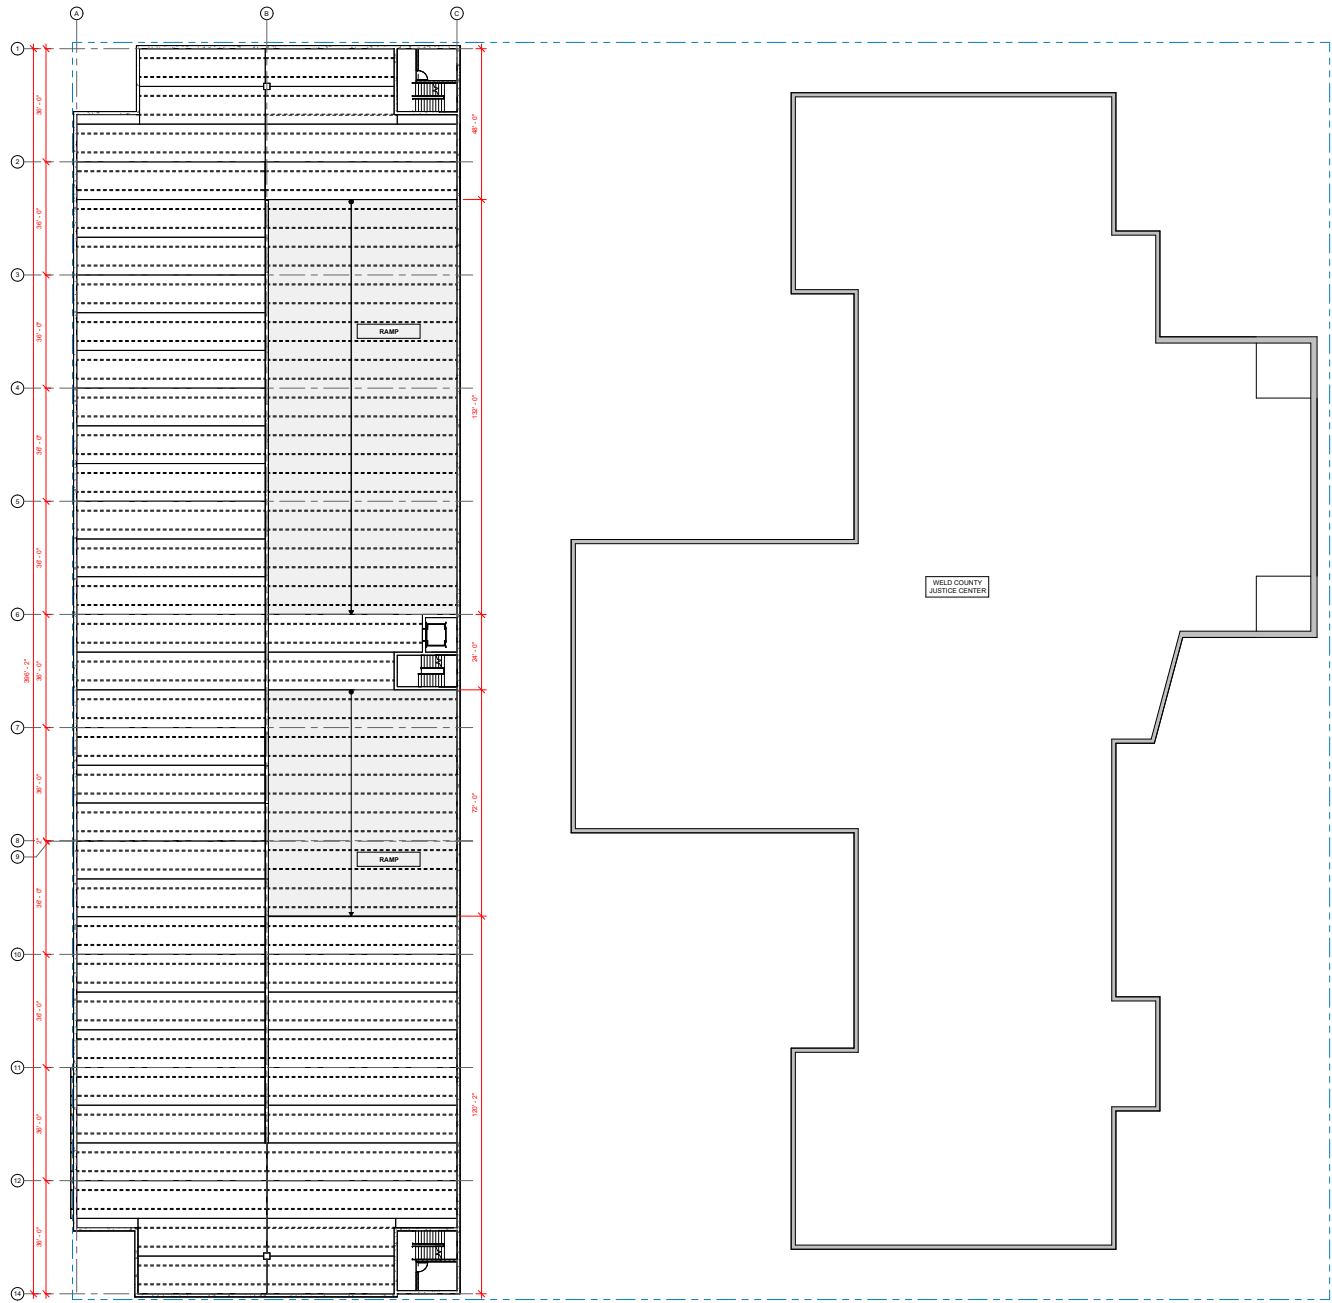

WELD COUNTY JUDICIAL CENTER

PROJECT STREET ADDRESS
PROJECT CITY/TOWN/STATE, ZIP/PO
PROJECT NUMBER #00000000

NOT FOR CONSTRUCTION

REV	DESCRIPTION	DATE
1	CONCEPTUAL SCHEMATIC	2023-03-01

REV	DESCRIPTION	DATE

CONCEPTUAL DESIGN

COPYRIGHT © 2026

Date: APRIL 2026

Drawn By: Author

Checked By: Checker


Scale: AS NOTED

OVERALL PLAN - FOURTH FLOOR

Title:

A3.4

Sheet:

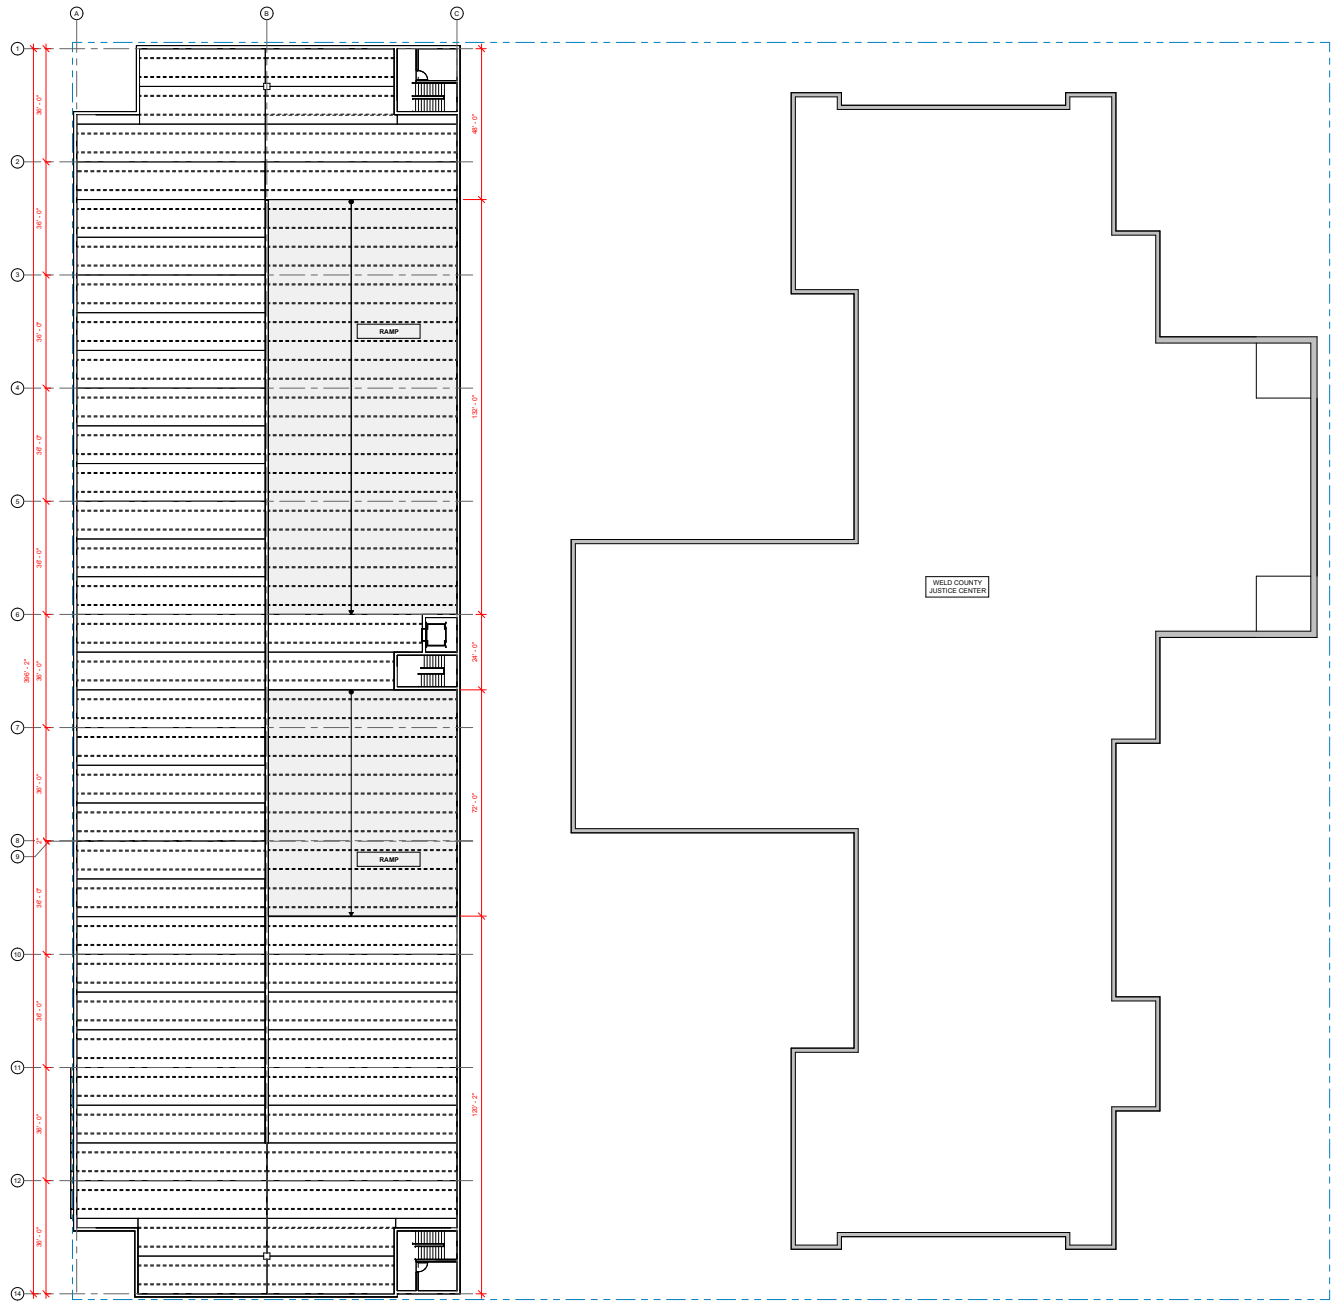

WELD COUNTY JUDICIAL CENTER

PROJECT STREET ADDRESS
PROJECT CITY/TOWN, STATE, ZIP/PO
PROJECT NUMBER #00000000

NOT FOR CONSTRUCTION


REV	DESCRIPTION	DATE
1	CONCEPTUAL SCHEMATIC	2023-03-01

REV	DESCRIPTION	DATE


CONCEPTUAL DESIGN

COPYRIGHT © 2026
Date: APRIL 2026
Drawn By: Author
Checked By: Checker
Scale: AS NOTED
OVERALL PLAN - FIFTH FLOOR

Title:
A3.5
Sheet:

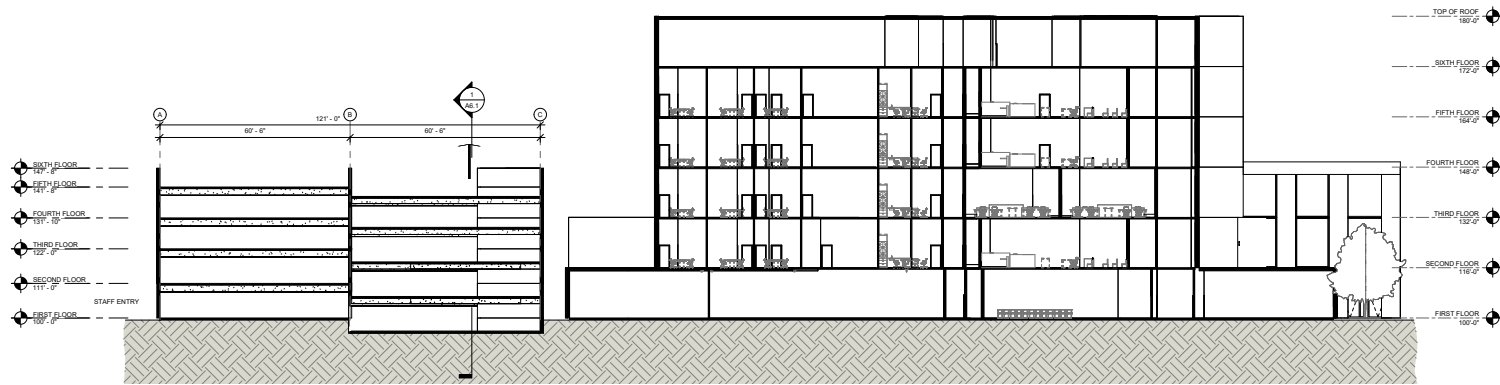

2 BUILDING SECTION - GARAGE & JUSTICE CENTER
SCALE: 1/8" = 1'-0"

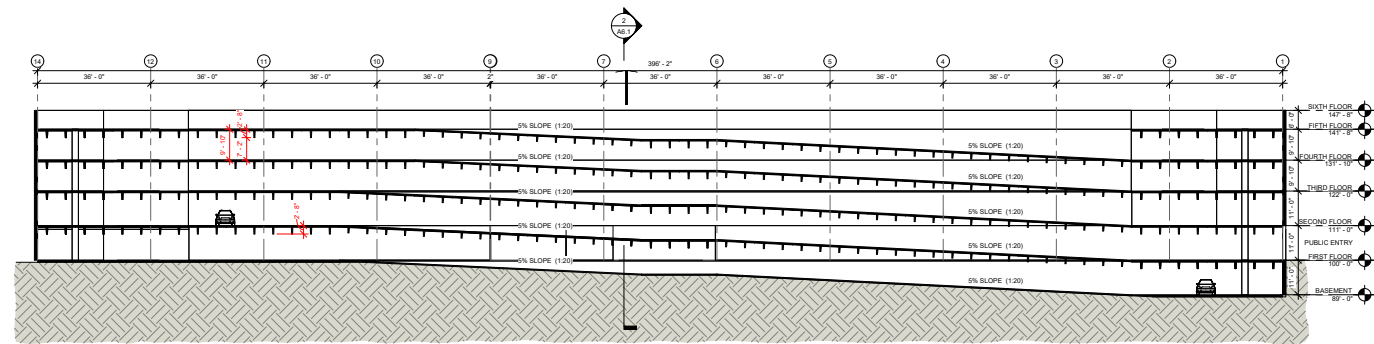

1 PARKING GARAGE SECTION
SCALE: 1/8" = 1'-0"

WELD COUNTY JUDICIAL CENTER

PROJECT STREET ADDRESS
PROJECT CITY/TOWN, STATE, ZIP/PO
PROJECT NUMBER #WJMMW

NOT FOR CONSTRUCTION

REV.	DESCRIPTION	DATE
1	CONCEPT DESIGN	2023/03/01

REV.	DESCRIPTION	DATE

CONCEPTUAL DESIGN


COPYRIGHT © 2026

Date: APRIL 2026
Drawn By: Author
Checked By: Checker
Scale: AS NOTED

BUILDING SECTIONS

Title:

A6.1
Sheet:

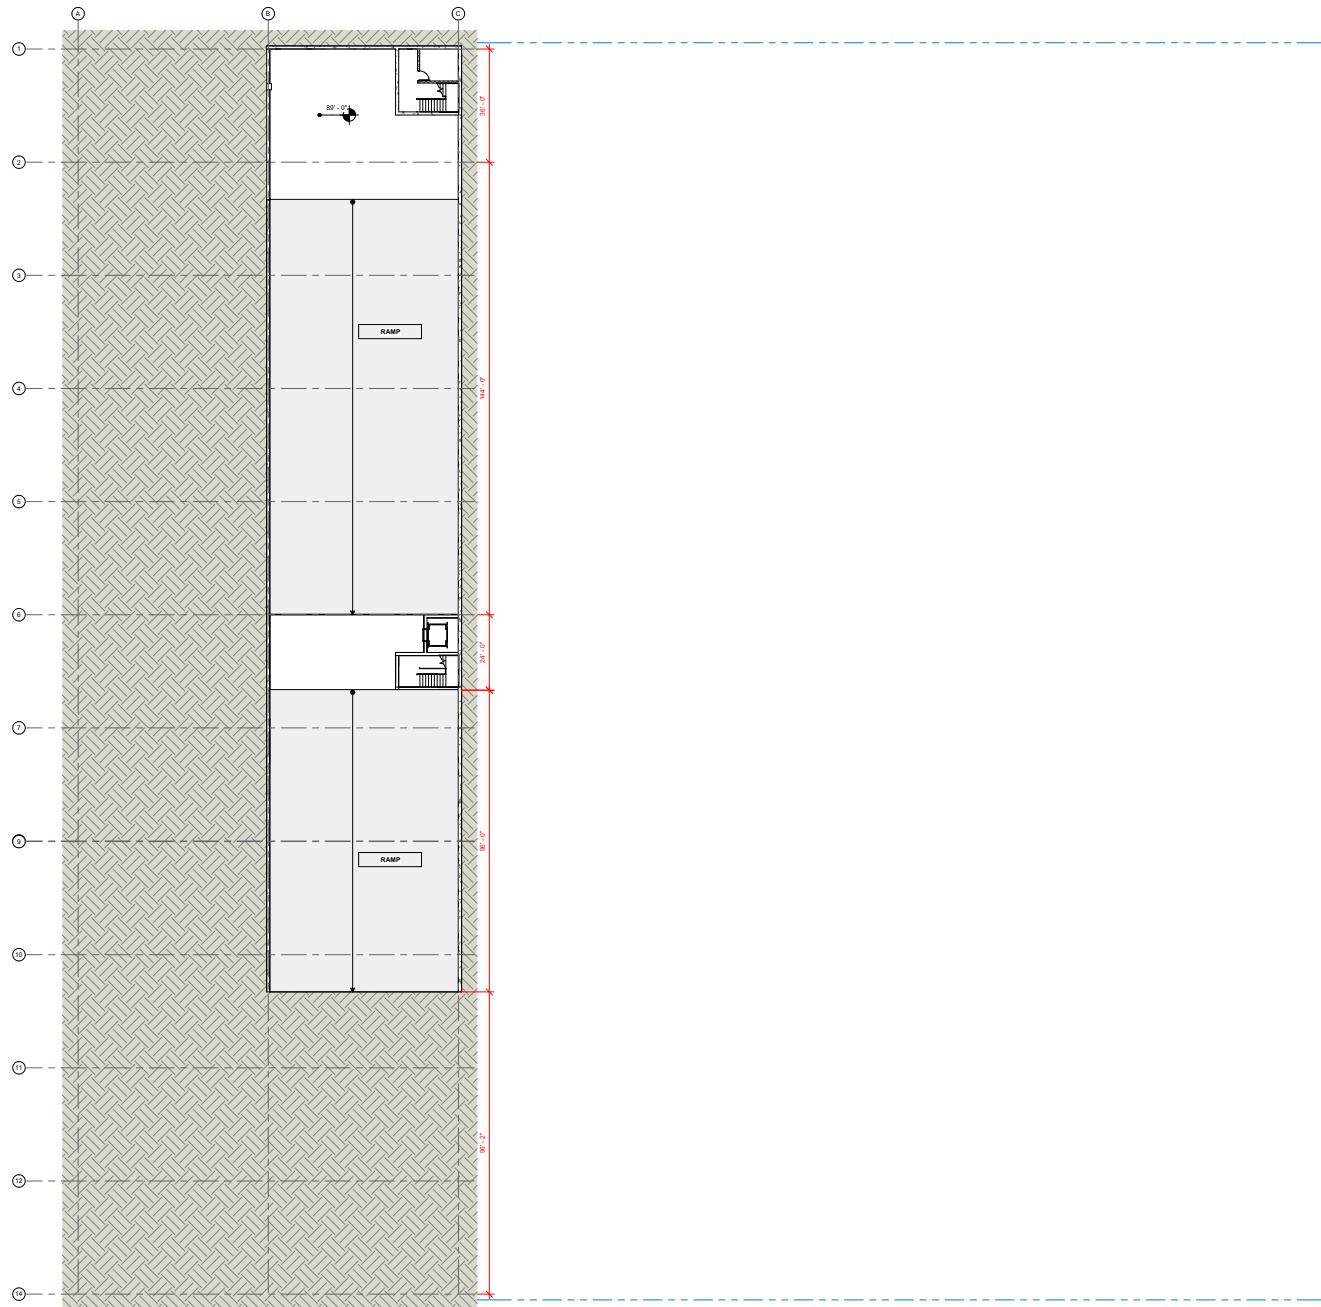

WELD COUNTY JUDICIAL CENTER

PROJECT STREET ADDRESS
PROJECT CITY/TOWN/STATE, ZIP CODE
PROJECT NUMBER #WJ00000000

NOT FOR CONSTRUCTION

REV	DESCRIPTION	DATE
1	CONCEPTUAL SCHEMATIC	2023/03/01

REV	DESCRIPTION	DATE

CONCEPTUAL DESIGN

COPYRIGHT © 2026
Date: APRIL 2026
Drawn By: Author
Checked By: Checker
Scale: AS NOTED

OVERALL PLAN - UNDERGROUND PARKING
Title:

A3.0

Sheet: